


Legende

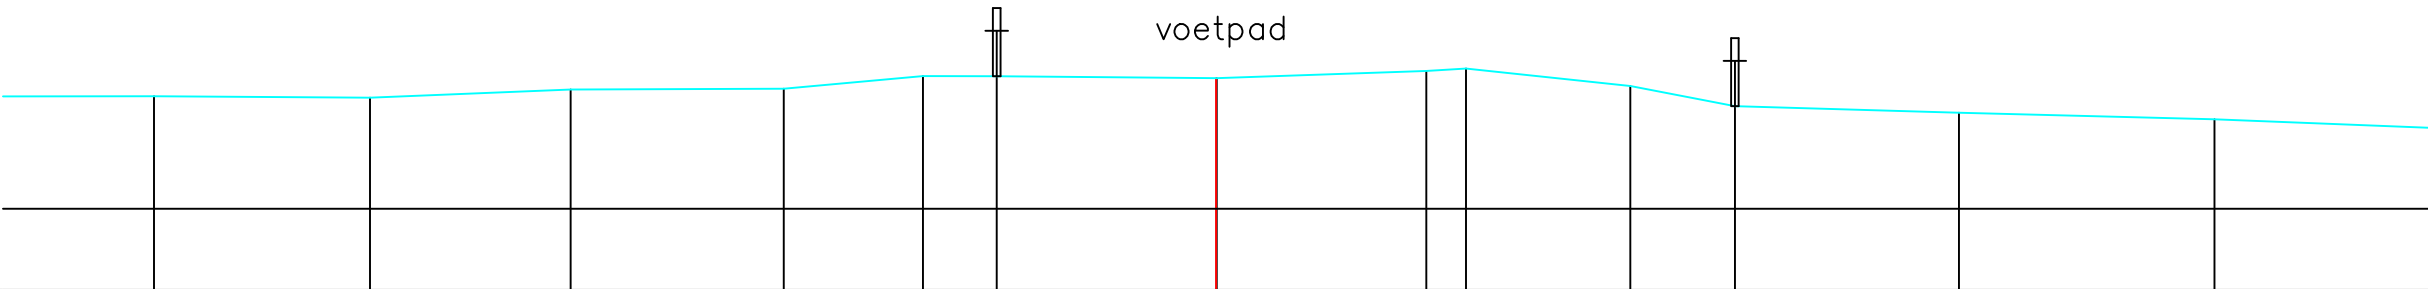

MATEN TERREIN	26.49	26.47	26.58	26.59	26.75	26.75	26.73	26.82	26.85	26.62	26.36	26.27	26.18	
MATEN SLIBLIJN														
TUSSENAFST. TERREIN	2.72	2.86	2.65	2.82	1.84	0.98	2.91	2.77	0.52	2.17	1.38	2.97	3.38	3.27
GECUM. AFST. TERREIN	8.56	11.42	14.07	16.89	18.73	19.71	22.62	25.39	25.92	28.09	29.47	32.44	35.82	

Gemeente Holsbeek

B3002 **Winge**

VHAG: 7156

Locatie atlaspunt (LB72): X-coördinaat: 182826,307 Y-coördinaat: 180422,444

DWARSPROFIELPLAN

Atlaspunt - 402
Datum opmeting: 2002-04-02
Schaal: 1/100

