



Legende

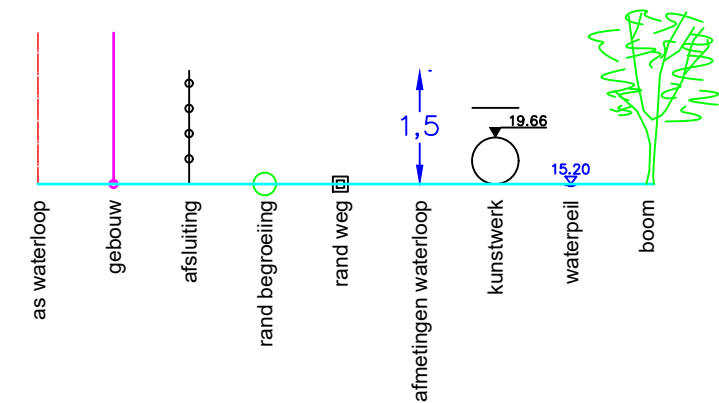

Kunstwerk 7156–311

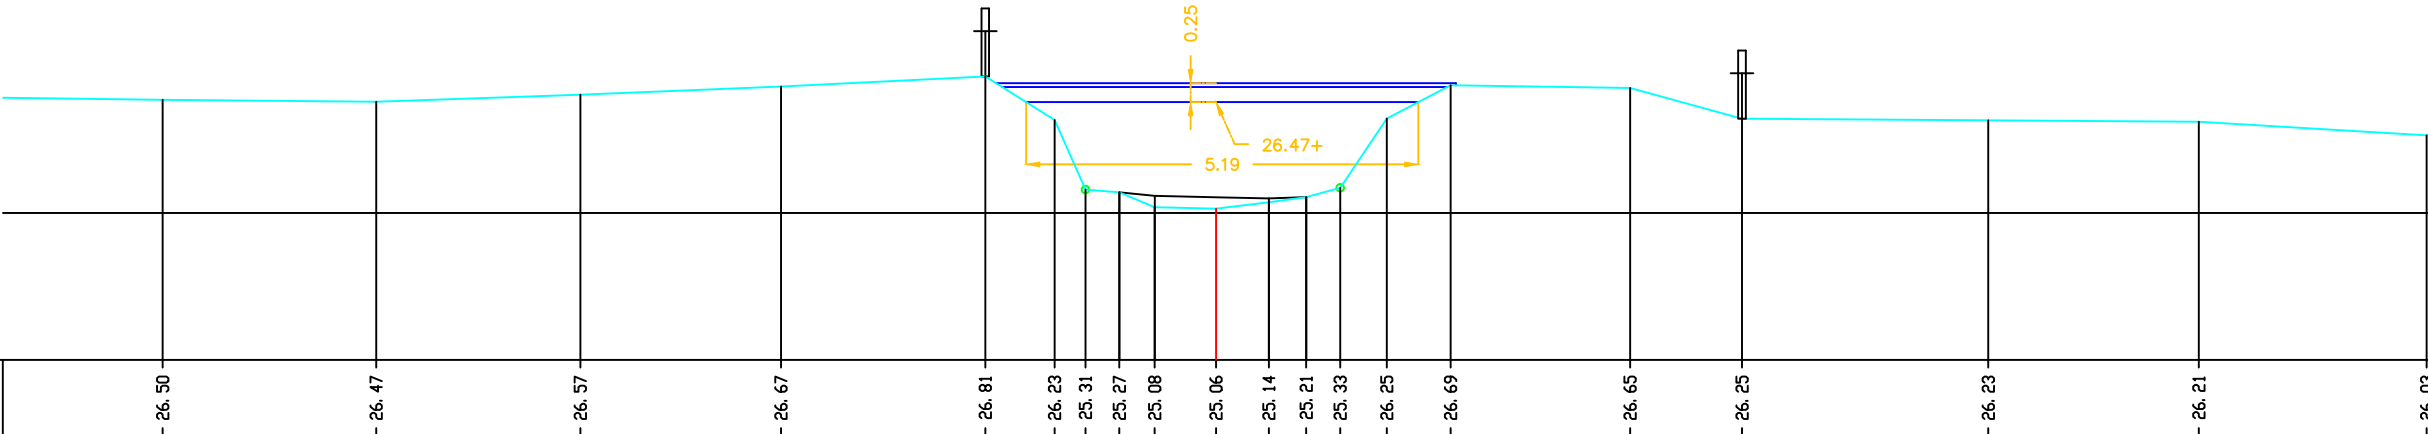

MATEN TERREIN	26.50	26.47	26.57	26.67	26.81	26.23	25.31	25.27	25.08	25.06	25.14	25.21	25.33	26.25	26.69	26.65	26.25	26.23	26.21	26.03
MATEN SLIBLIJN							25.27	25.23	25.21	25.19	25.21	25.45	0.62	0.84	3.10	5.48	6.96	10.22	13.00	16.02
TUSSENAFST. TERREIN	2.60	2.82	2.70	2.65	2.70	0.92	0.41	0.45	0.47	0.81	0.70	0.49	0.45	0.62	0.84	2.38	1.48	3.26	2.79	3.02
GECUM. AFST. TERREIN	-13.93	-11.11	-8.41	-5.76	-3.05	-2.14	-1.73	-1.28	-0.81	0.00	0.70	1.19	1.64	2.26	3.10	5.48	6.96	10.22	13.00	16.02

Gemeente Holsbeek

B3002

Winge

VHAG: 7156

Locatie atlaspunt (LB72): X-coördinaat: 182827,504 Y-coördinaat: 180422,438

DWARSPROFIELPLAN

Atlaspunt - 403

Datum opmeting: 2002-04-02

Schaal: 1/100



VLAAMS-
BRABANT