


Legende

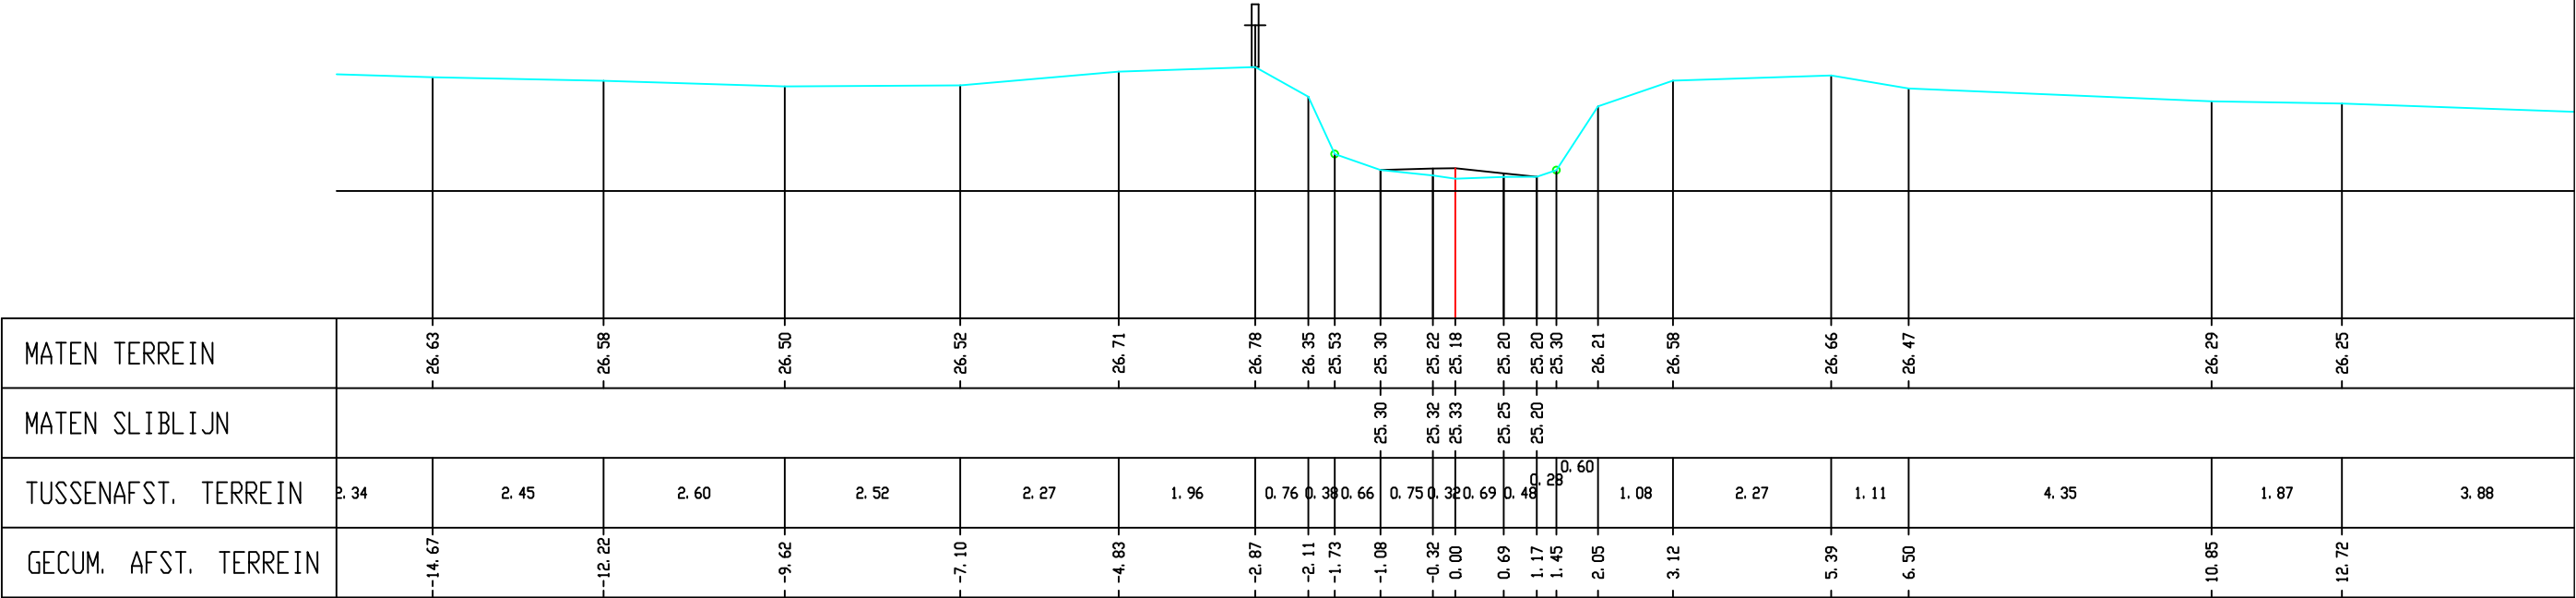

MATEN TERREIN	26.63	26.58	26.50	26.52	26.71	26.78	26.35	25.53	25.30	25.22	25.18	25.20	25.20	25.30	26.21	26.58	26.66	26.47	26.29	26.25	
MATEN SLIBLIJN									25.30	25.32	25.33	25.25	25.20	25.30							
TUSSENAFST. TERREIN	2.34	2.45	2.60	2.52	2.27	1.96	0.76	0.38	0.66	0.75	0.32	0.69	0.48	0.29	0.60	1.08	2.27	1.11	4.35	1.87	3.88
GECUM. AFST. TERREIN	-14.67	-12.22	-9.62	-7.10	-4.83	-2.87	-2.11	-1.73	-1.08	-0.32	0.00	0.69	1.17	1.45	2.05	3.12	5.39	6.50	10.85	12.72	

Gemeente Holsbeek

B3002

Winge

VHAG: 7156

Locatie atlaspunt (LB72): X-coördinaat: 182872,844 Y-coördinaat: 180414,52

DWARSPROFIELPLAN

Atlaspunt - 404

Datum opmeting: 2002-04-02

Schaal: 1/100



**VLAAMS-
BRABANT**