


Legende

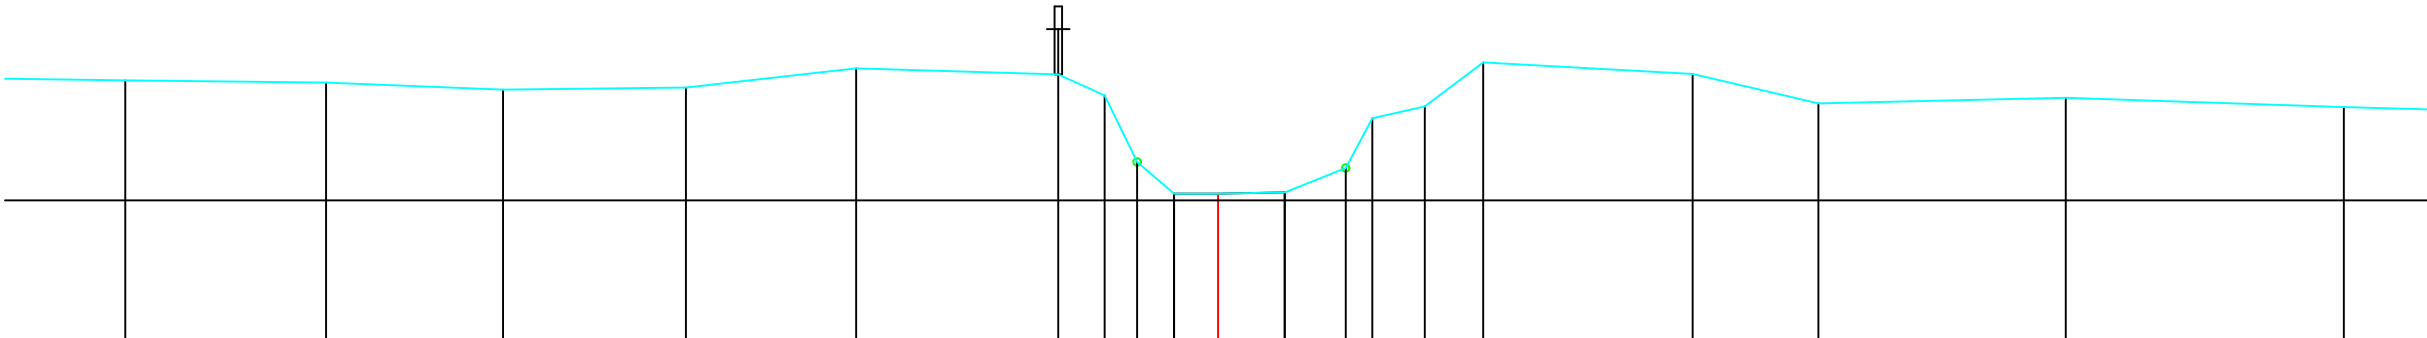

MATEN TERREIN	-26.59	-26.56	-26.47	-26.49	-26.75	-26.67	-26.39	-25.51	-25.09	-25.09	-25.11	-25.43	-26.09	-26.24	-26.83	-26.67	-26.28	-26.36	-26.24
MATEN SLIBLIJN									25.09	25.09	25.11								
TUSSENAFST. TERREIN	2.12	2.66	2.34	2.42	2.25	2.67	0.61	0.43	0.49	0.58	0.88	0.81	0.35	0.69	0.77	2.77	1.66	3.27	3.68
GECUM. AFST. TERREIN	-14.46	-11.80	-9.46	-7.04	-4.79	-2.11	-1.50	-1.07	-0.58	0.00	0.88	1.69	2.04	2.74	3.51	6.28	7.94	11.22	14.89

Gemeente Holsbeek

B3002

Winge

VHAG: 7156

Locatie atlaspunt (LB72): X-coördinaat: 182915,625 Y-coördinaat: 180406,411

DWARSPROFIELPLAN

Atlaspunt - 405
Datum opmeting: 2002-04-02
Schaal: 1/100

