



Legende

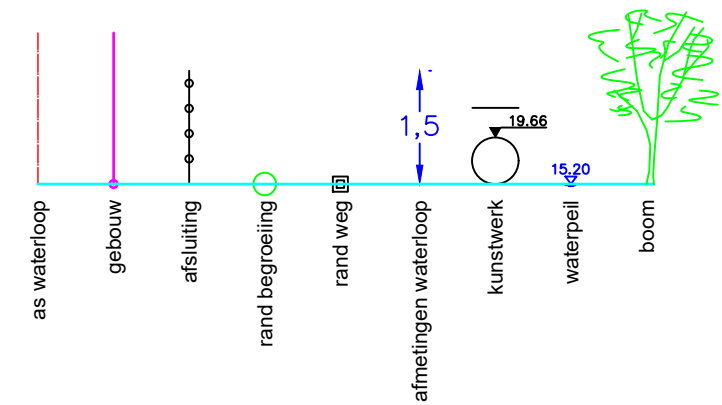

Kunstwerk 7156-321

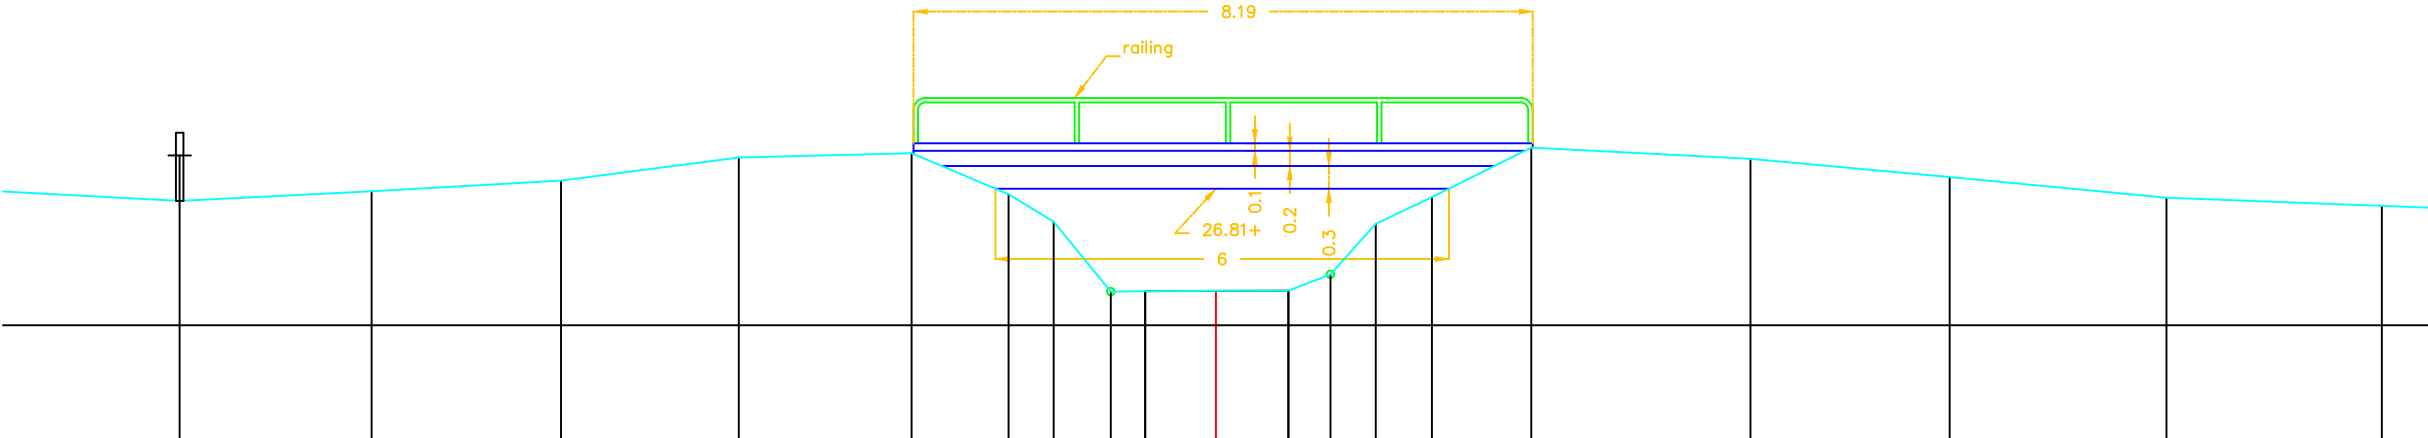

MATEN TERREIN	-26.65	-26.77	-26.91	-27.22	-27.28	-26.73	-26.37	-25.44	-25.45	-25.46	-25.46	-25.67	-26.34	-26.69	-27.35	-27.20	-26.96	-26.69	-26.58
MATEN SLIBLIJN									25.45	25.46	25.46								
TUSSENAFST. TERREIN	2.68	2.54	2.50	2.35	2.29	1.28	0.60	0.76	0.46	0.94	0.96	0.56	0.60	0.74	1.31	2.90	2.63	2.87	2.85
GECUM. AFST. TERREIN	-13.71	-11.17	-8.67	-6.31	-4.03	-2.74	-2.15	-1.39	-0.94	0.00	0.96	1.52	2.11	2.86	4.17	7.07	9.71	12.57	15.42

Gemeente Holsbeek

B3002 Winge

VHAG: 7156

Locatie atlaspunt (LB72): X-coördinaat: 182954,102 Y-coördinaat: 180398,297

DWARSPROFIELPLAN

Atlaspunt - 406
Datum opmeting: 2002-04-02
Schaal: 1/100

