


Legende

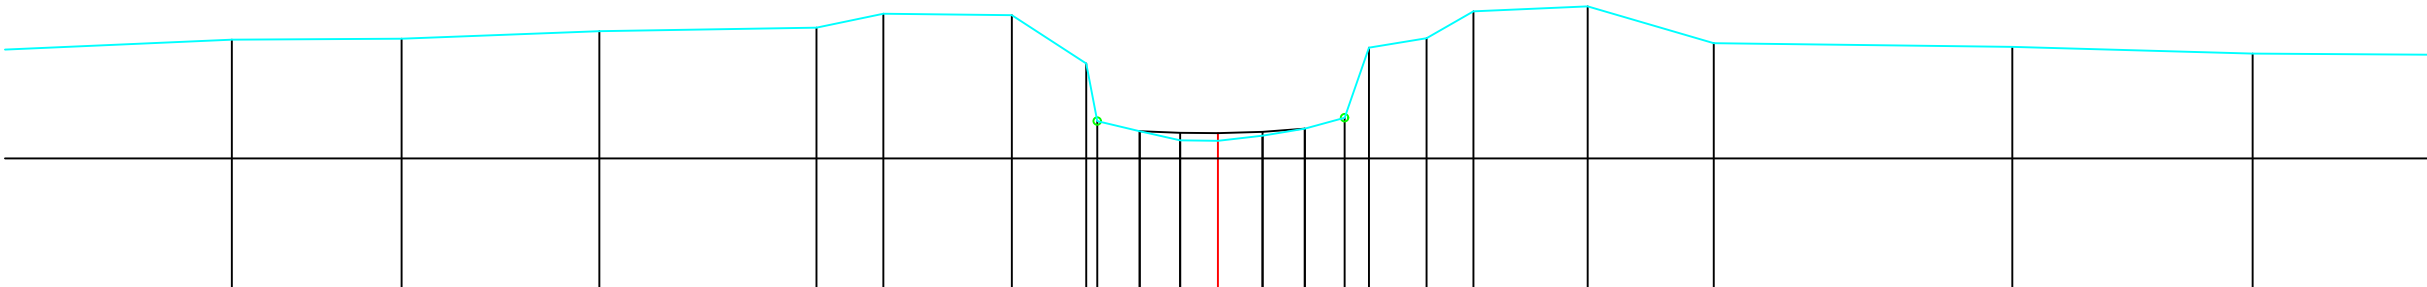

MATEN TERREIN		-26.57	-26.58	-26.68	-26.73	-26.91	-26.89	-26.25	-25.36	-25.24	-25.23	-25.30	-25.39	-25.54	-26.46	-26.59	-26.94	-27.01	-26.52		-26.48	-26.39
MATEN SLIBLIJN									25.36	25.34	25.33	25.35	25.39									
TUSSENAFST. TERREIN	3.26	2.25	2.62	2.87	0.88	1.70	0.98	0.15	0.56	0.53	0.50	0.59	0.56	0.53	0.32	0.76	0.62	1.51	1.67	3.95	3.18	2.68
GECUM. AFST. TERREIN		-13.05	-10.80	-8.18	-5.31	-4.43	-2.73	-1.71	-1.60	-1.03	-0.50	0.00	0.59	1.15	1.68	2.00	2.76	3.38	4.89	6.56	10.51	13.69

Gemeente Holsbeek

B3002 **Winge**

VHAG: 7156

Locatie atlaspunt (LB72): X-coördinaat: 183002,032 Y-coördinaat: 180387,503

DWARSPROFIELPLAN

Atlaspunt - 409
Datum opmeting: 2002-04-02
Schaal: 1/100

