
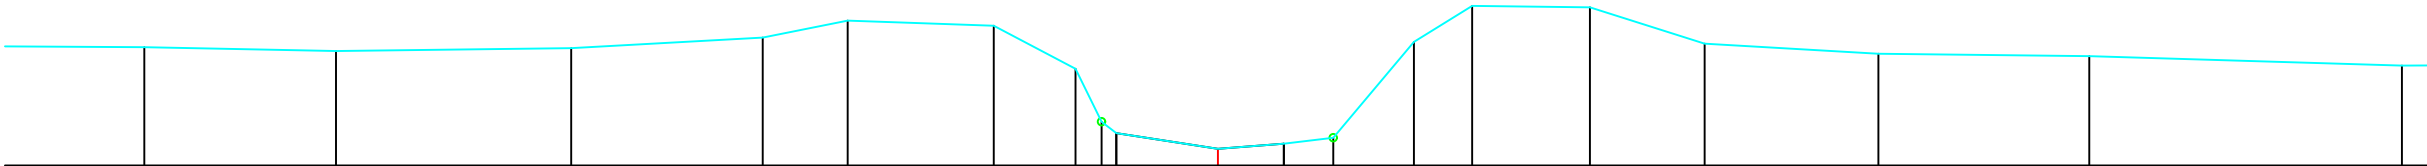


Legende

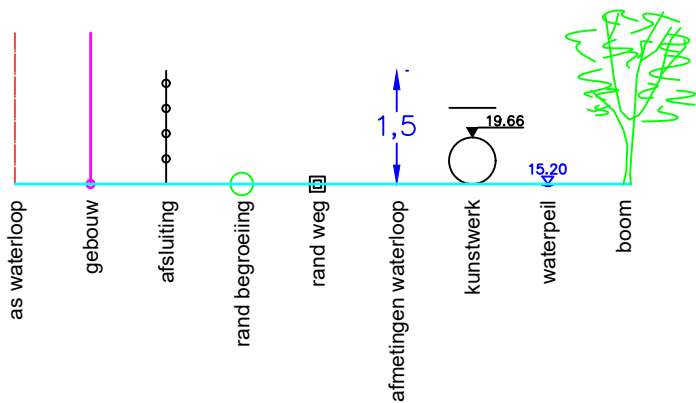

MATEN TERREIN	26.56	26.51	26.55	26.69	26.92	26.85	26.28	25.58	25.43	25.22	25.29	25.37	26.63	27.11	27.09	26.61	26.48	26.45	26.32
MATEN SLIBLIJN							25.43	25.43	25.43	25.22	25.29	25.37							
TUSSENAFST. TERREIN	2.53	2.54	3.11	2.53	1.12	1.93	1.08	0.35	1.19	1.35	0.87	0.65	1.07	0.77	1.56	1.52	2.30	2.79	4.14
GECUM. AFST. TERREIN	-14.20	-11.67	-8.56	-6.02	-4.90	-2.97	-1.88	-1.54	-1.53	0.00	0.87	1.53	2.59	3.36	4.92	6.44	8.74	11.53	15.66

Gemeente Holsbeek

B3002 **Winge**

VHAG: 7156

Locatie atlaspunt (LB72): X-coördinaat: 183045,382 Y-coördinaat: 180380,048

DWARSPROFIELPLAN

Atlaspunt - 410
Datum opmeting: 2002-04-02
Schaal: 1/100

