


Legende

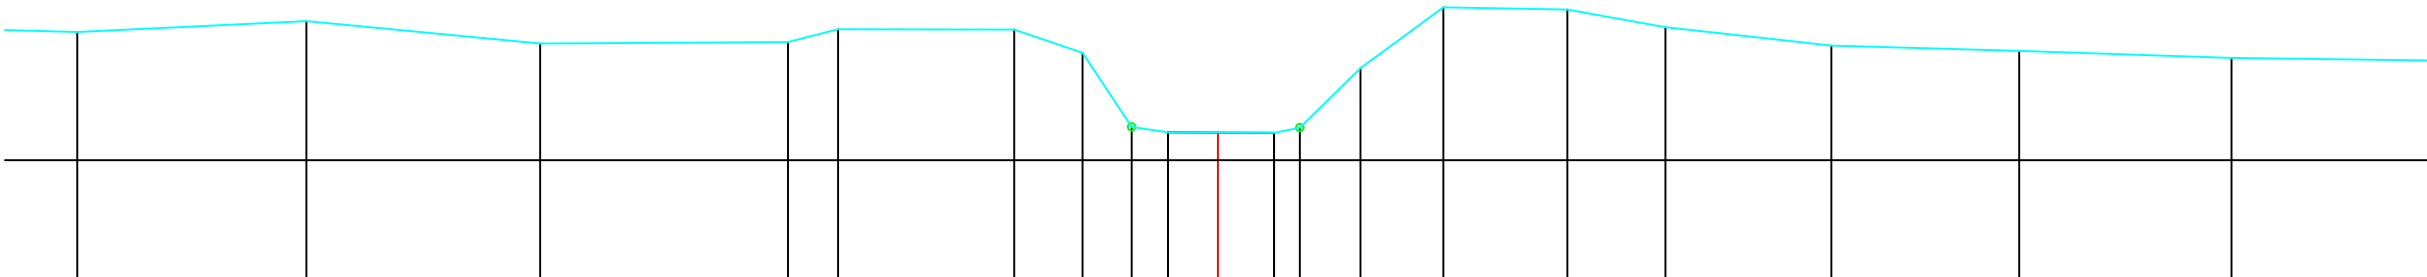

MATEN TERREIN	-26.70	-26.84	-26.54	-26.56	-26.73	-26.73	-26.42	-25.44	-25.37	-25.36	-25.36	-25.43	-26.22	-27.02	-26.99	-26.76	-26.52	-26.45	-26.35	
MATEN SLIBLIJN	25.37 25.36 25.36																			
TUSSENAFST. TERREIN	3.03	3.09	3.28	0.66	2.33	0.90	0.65	0.48	0.66	0.74	0.34	0.80	1.10	1.64	1.30	2.19	2.49	2.81	3.01	
GECUM. AFST. TERREIN	-15.09	-12.06	-8.97	-5.69	-5.03	-2.70	-1.79	-1.14	-0.66	0.00	0.74	1.08	1.88	2.98	4.62	5.92	8.11	10.60	13.41	

Gemeente Holsbeek

B3002 **Winge**

VHAG: 7156

Locatie atlaspunt (LB72): X-coördinaat: 183097,502 Y-coördinaat: 180370,831

DWARSPROFIELPLAN

Atlaspunt - 411
Datum opmeting: 2002-04-02
Schaal: 1/100

