


Legende

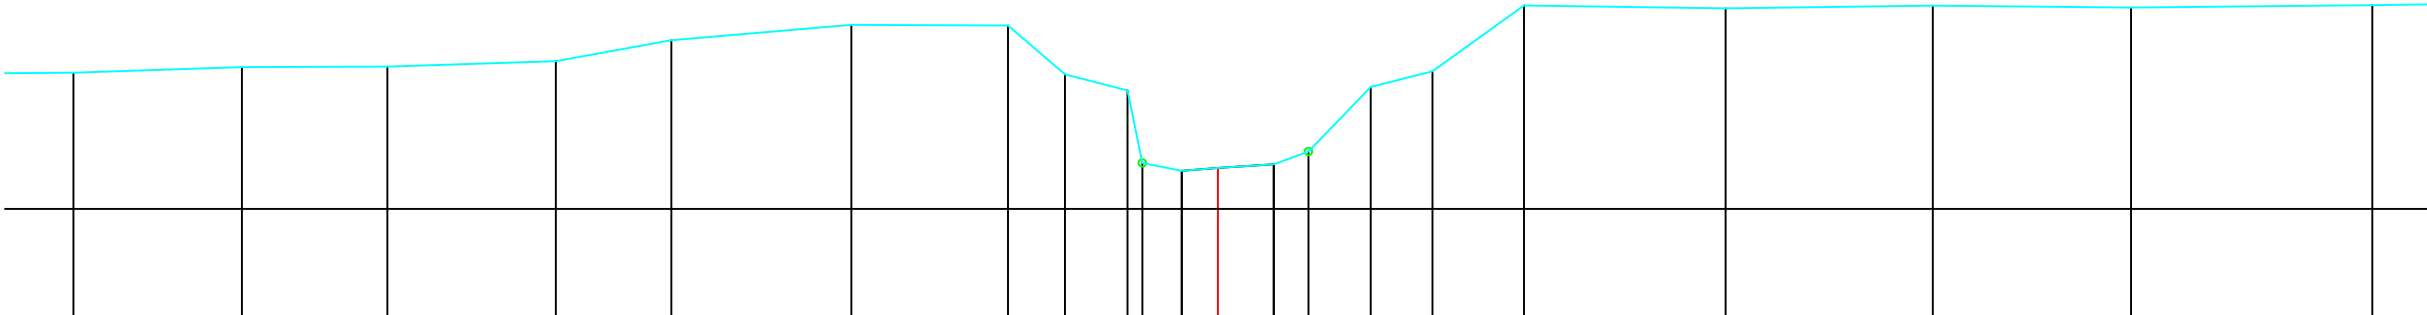

MATEN TERREIN	-26.80	-26.88	-26.88	-26.95	-27.23	-27.44	-27.43	-26.78	-26.57	-25.61	-25.51	-25.54	-25.59	-25.76	-26.61	-26.82	-27.69	-27.65	-27.69	-27.66	-27.70
MATEN SLIBLIJN										25.51	25.54	25.59									
TUSSENAFST. TERREIN	5	2.23	1.93	2.23	1.53	2.38	2.07	0.75	0.830	0.52	0.48	0.74	0.46	0.82	0.82	1.21	2.67	2.74	2.62	3.19	
GECUM. AFST. TERREIN	-15.14	-12.91	-10.99	-8.76	-7.23	-4.85	-2.78	-2.03	-1.80	-1.00	-0.48	0.00	0.74	1.20	2.02	2.84	4.05	6.72	9.46	12.08	15.27

Gemeente Holsbeek

B3002 **Winge**

VHAG: 7156

Locatie atlaspunt (LB72): X-coördinaat: 183253,401 Y-coördinaat: 180270,286

DWARSPROFIELPLAN

Atlaspunt - 415
Datum opmeting: 2002-04-02
Schaal: 1/100

