
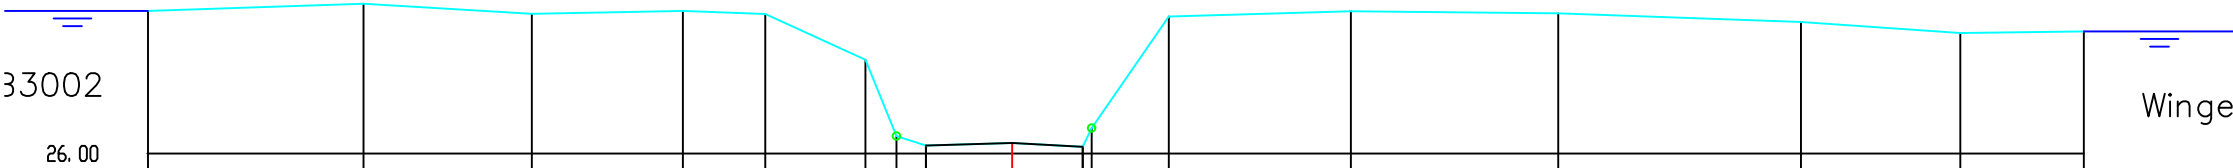


Legende

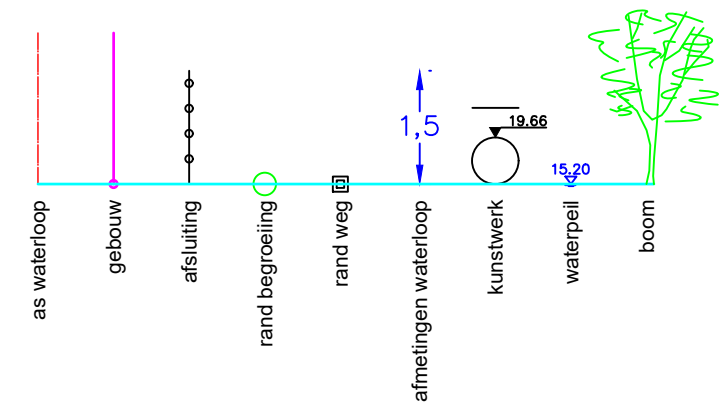

MATEN TERREIN	27.89	27.98	27.85	27.89	27.85	27.24	26.23	26.11	26.14	26.09	26.31	27.81	27.88	27.85	27.74	27.59	27.61
MATEN SLIBLIJN																	
TUSSENAFST. TERREIN		2.85	2.23	2.00	1.09	1.33	0.41	0.39	1.14	0.93	1.21	1.02	2.41	2.74	3.21	2.11	1.64
GECUM. AFST. TERREIN	-11.43	-8.58	-6.35	-4.36	-3.27	-1.94	-1.53	-1.14	0.00	0.83	1.85	2.07	4.48	7.23	10.44	12.54	14.18

Gemeente Holsbeek_Tielt-Winge

B3002 **Winge**

VHAG: 7156

Locatie atlaspunt (LB72): X-coördinaat: 183364,357 Y-coördinaat: 180086,038

DWARSPROFIELPLAN

Atlaspunt - 422
Datum opmeting: 2002-04-02
Schaal: 1/100

