
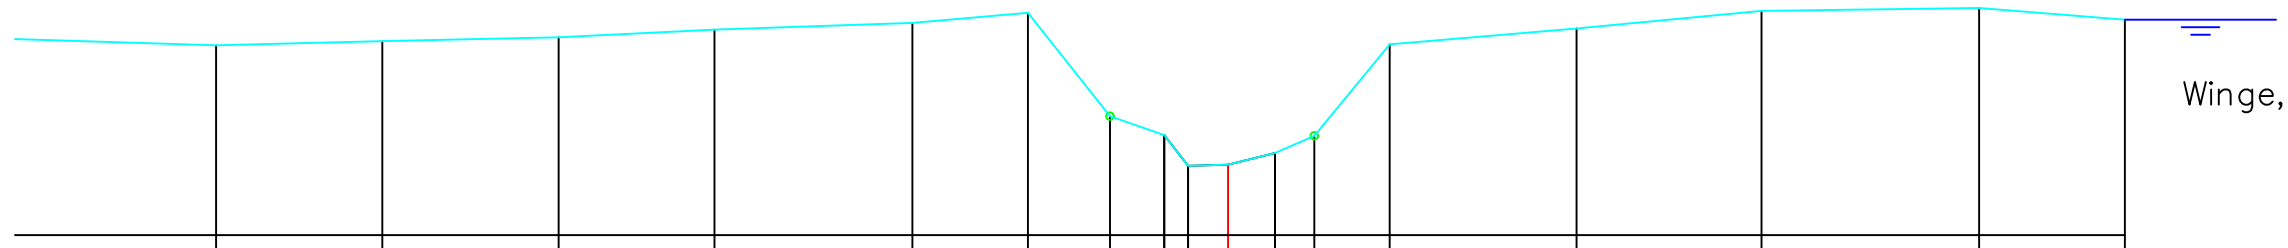


Legende

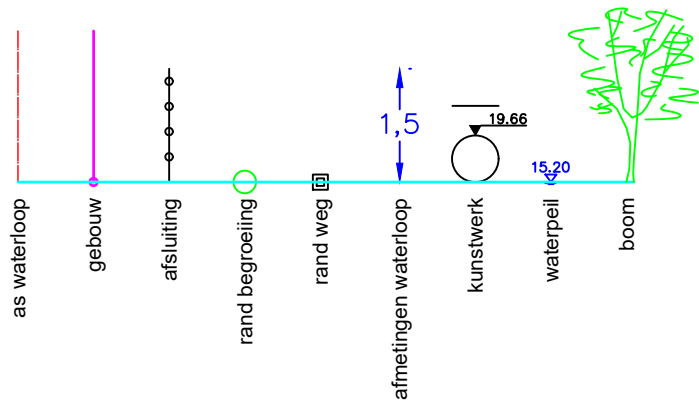

MATEN TERREIN	27.51	27.56	27.62	27.72	27.81	27.94	26.57	26.32	26.32	25.92	25.93	26.09	26.31	27.52	27.73	27.96	28.00	27.85
MATEN SLIBLIJN								26.32	25.92	25.93	26.09	26.31						
TUSSENAFST. TERREIN	2.73	2.20	2.33	2.06	2.62	1.53	1.09	0.72	0.31	0.53	0.62	0.52	1.00	2.47	2.45	2.88	1.93	
GECUM. AFST. TERREIN	-13.39	-11.19	-8.86	-6.79	-4.18	-2.65	-1.56	-0.84	-0.53	0.00	0.62	1.14	2.14	4.61	7.06	9.94	11.87	

Gemeente Holsbeek\_Tielt-Winge  
**B3002 Winge**  
 VHAG: 7156  
 Locatie atlaspunt (LB72): X-coördinaat: 183386,785 Y-coördinaat: 180056,945

DWARSPROFIELPLAN  
 Atlaspunt - 423  
 Datum opmeting: 2002-04-02  
 Schaal: 1/100

