
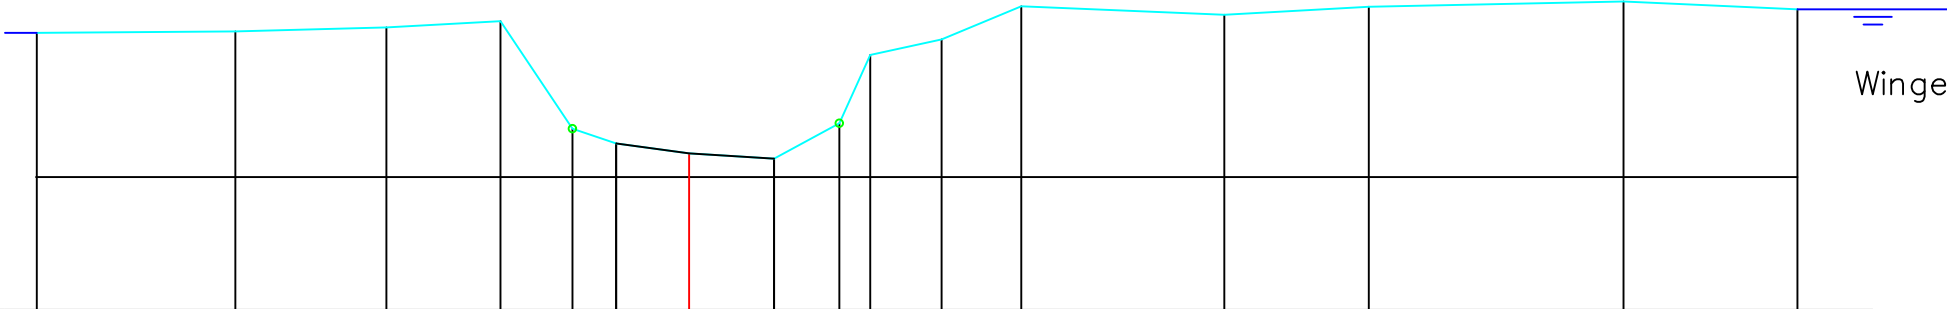


Legende

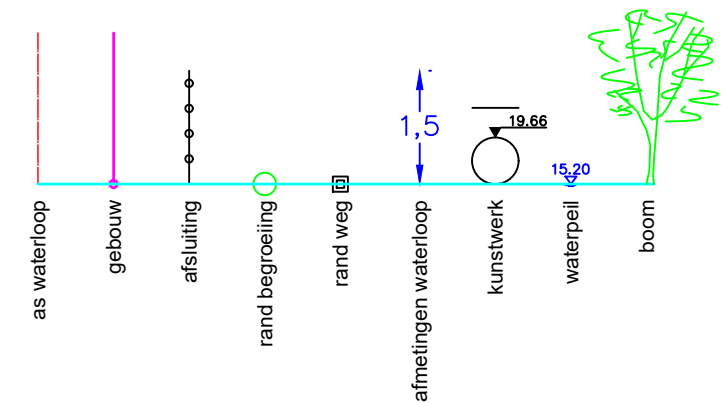

Winge, 7156/B3002

MATEN TERREIN	27.91	27.93	27.98	28.06	26.64	26.44	26.31	26.24	26.71	27.61	27.82	28.26	28.15	28.25	28.32	28.22
MATEN SLIBLIJN					26.44	26.31	26.24									
TUSSENAFST. TERREIN	2.63	2.00	1.51	0.95	0.58	0.97	1.12	0.86	0.41	0.94	1.06	2.69	1.91	3.37	2.30	
GECUM. AFST. TERREIN	-8.63	-6.00	-4.01	-2.50	-1.55	-0.97	0.00	1.12	1.99	2.40	3.34	4.39	7.08	8.99	12.36	14.66

Gemeente Holsbeek_Tielt-Winge

B3002 **Winge**

VHAG: 7156

Locatie atlaspunt (LB72): X-coördinaat: 183402,394 Y-coördinaat: 180038,68

DWARSPROFIELPLAN

Atlaspunt - 424
Datum opmeting: 2002-04-02
Schaal: 1/100

