
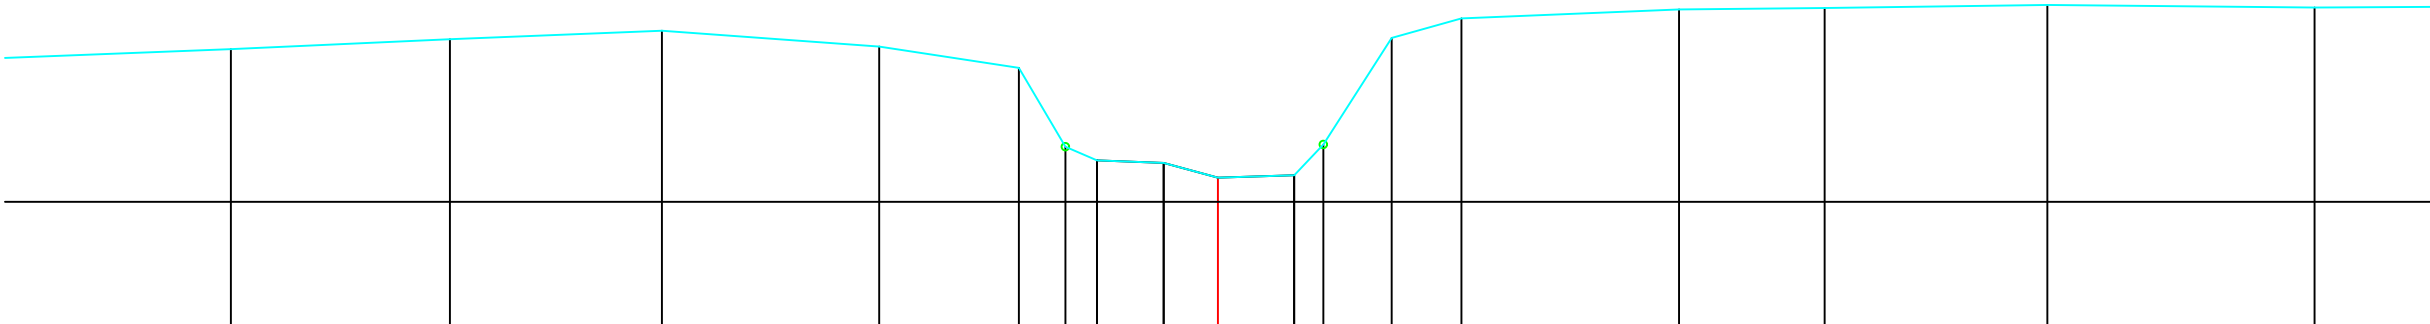


Legende

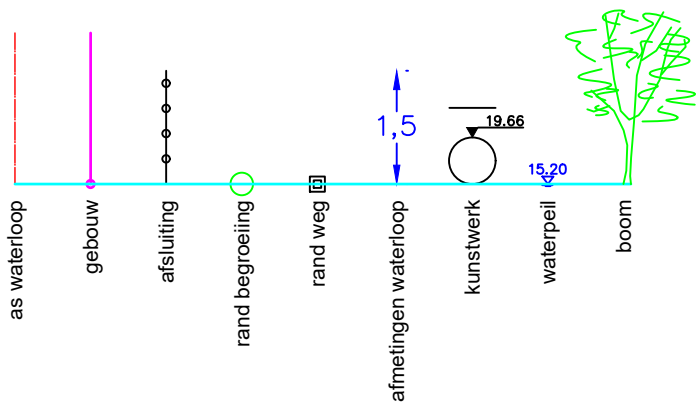

MATEN TERREIN	-28.02		-28.15		-28.26		-28.05		-27.77		-26.73		-26.55		-26.52		-26.32		-26.35		-26.76		-28.17		-28.43				-28.54		-28.56				-28.60				-28.57																					
MATEN SLIBLIJN																									26.55		26.52		26.32		26.35																													
TUSSENAFST. TERREIN	3.25		2.90		2.80		2.88		1.85		0.62		0.42		0.88		0.72		1.01		0.39		0.90		0.92		2.88		1.93		2.95		3.54		2.8																									
GECUM. AFST. TERREIN	-13.06		-10.16		-7.36		-4.48		-2.63		-2.02		-1.60		-0.72		0.00		1.01		1.39		2.30		3.22		6.10		8.03		10.97		14.51																											

Gemeente Holsbeek_Tielt-Winge

B3002 **Winge**

VHAG: 7156

Locatie atlaspunt (LB72): X-coördinaat: 183423,061 Y-coördinaat: 180017,127

DWARSPROFIELPLAN

Atlaspunt - 425
Datum opmeting: 2002-04-02
Schaal: 1/100

