


Legende

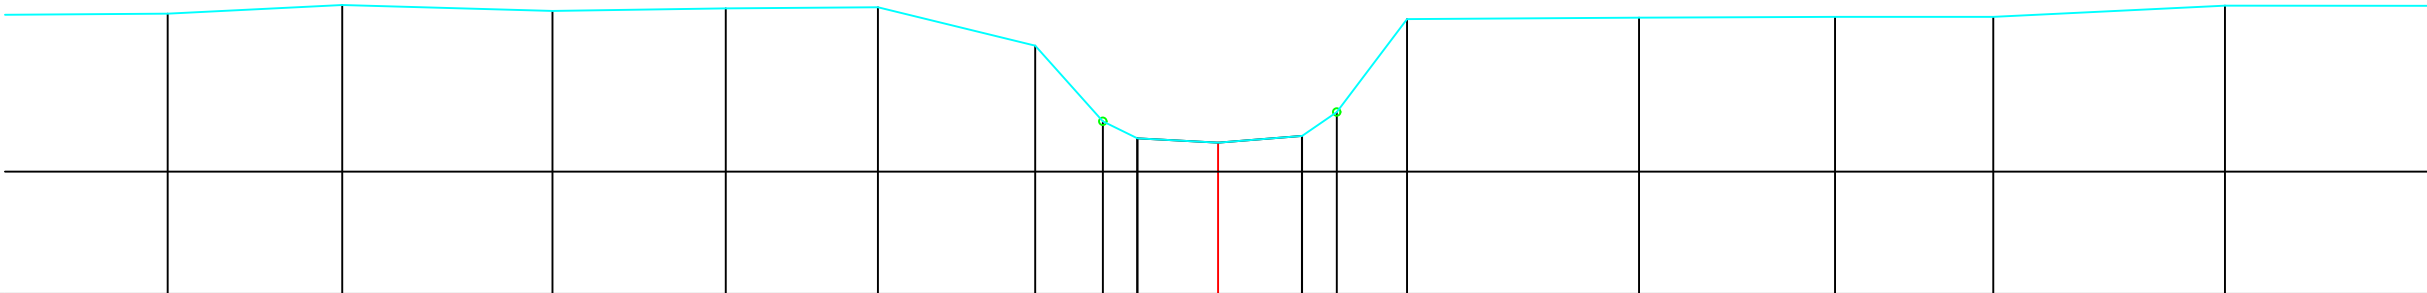

MATEN TERREIN	28.09	28.20	28.13	28.16	28.17	27.67	26.67	26.44	26.38	26.47	26.79	28.02	28.04	28.05	28.05	28.20	
MATEN SLIBLIJN							26.44	26.44	26.38	26.47							
TUSSENAFST. TERREIN	2.67	2.31	2.78	2.29	2.01	2.08	0.90	0.46	1.07	1.11	0.46	0.93	3.07	2.59	2.09	3.06	3.02
GECUM. AFST. TERREIN	-13.90	-11.59	-8.81	-6.51	-4.50	-2.42	-1.52	-1.07	0.00	1.11	1.57	2.50	5.57	8.16	10.26	13.32	

Gemeente Holsbeek_Tielt-Winge

B3002 **Winge**

VHAG: 7156

Locatie atlaspunt (LB72): X-coördinaat: 183431,291 Y-coördinaat: 179980,859

DWARSPROFIELPLAN

Atlaspunt - 426
Datum opmeting: 2002-04-02
Schaal: 1/100

