


Legende



Kunstwerk 7156–331

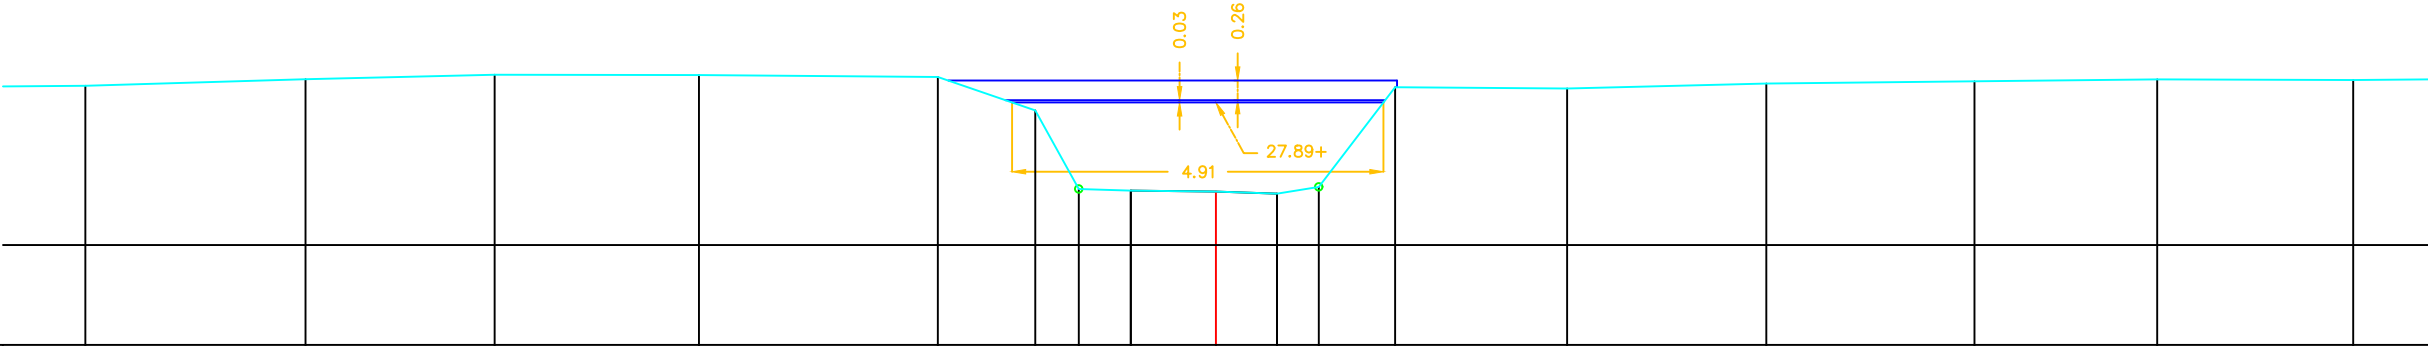

MATEN TERREIN	28.11	28.19	28.25	28.25	28.22	27.78	26.74	26.72	26.71	26.68	26.77	28.09	28.07	28.13	28.16	28.19	28.18
MATEN SLIBLIJN								26.72	26.71	26.68							
TUSSENAFST. TERREIN	0	2.91	2.50	2.70	3.16	1.29	0.58	0.69	1.13	0.81	0.55	1.01	2.27	2.64	2.75	2.42	2.59
GECUM. AFST. TERREIN	-14.96	-12.04	-9.54	-6.84	-3.68	-2.39	-1.81	-1.13	0.00	0.81	1.36	2.37	4.64	7.28	10.03	12.45	15.04

Gemeente Holsbeek_Tielt-Winge

B3002 **Winge**

VHAG: 7156

Locatie atlaspunt (LB72): X-coördinaat: 183444,125 Y-coördinaat: 179962,529

DWARSPROFIELPLAN

Atlaspunt - 427
Datum opmeting: 2002-04-02
Schaal: 1/100

