


Legende



Kunstwerk 7156-331

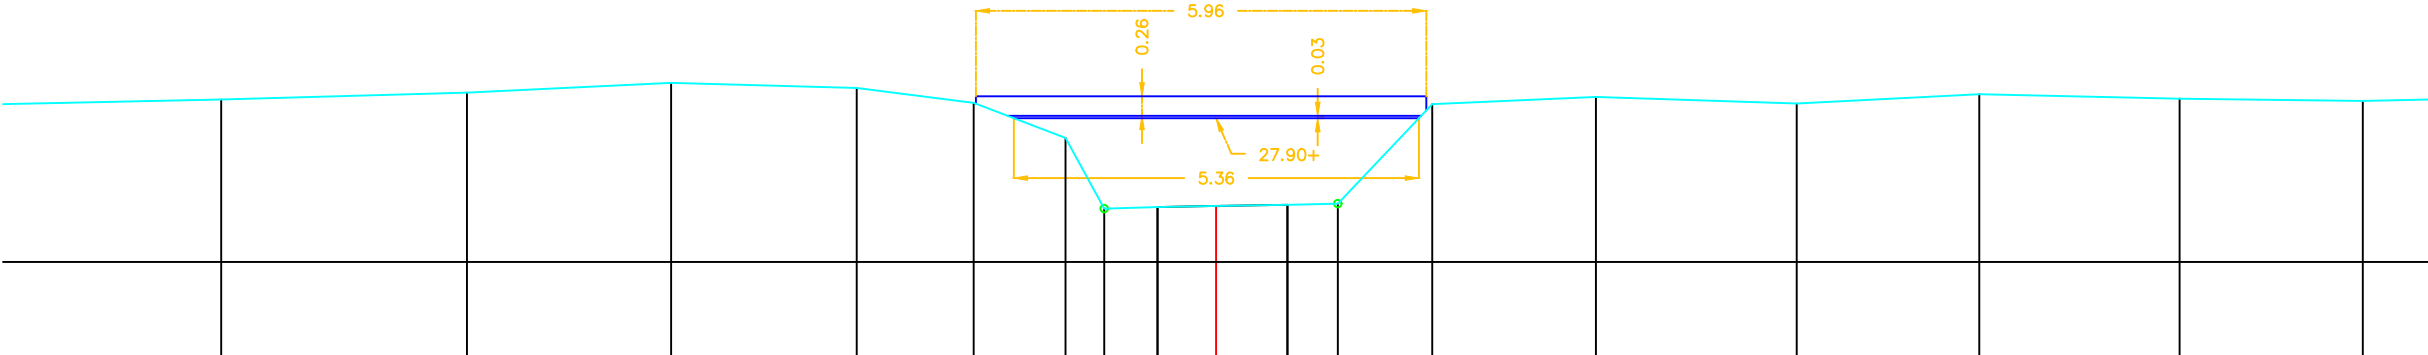

MATEN TERREIN	28.15	28.24	28.37	28.30	28.10	27.64	26.70	26.73	26.74	26.76	26.77	28.09	28.18	28.09	28.22	28.16	28.13
MATEN SLIBLIJN								26.73	26.74	26.76							
TUSSENAFST. TERREIN	3.68	3.25	2.70	2.46	1.55	1.22	0.51	0.71	0.77	0.95	0.67	1.25	2.16	2.66	2.42	2.65	2.42
GECUM. AFST. TERREIN	-13.16	-9.91	-7.21	-4.75	-3.21	-1.99	-1.48	-0.77	0.00	0.95	1.61	2.86	5.03	7.68	10.10	12.75	15.17

Gemeente Holsbeek_Tielt-Winge

B3002 Winge

VHAG: 7156

Locatie atlaspunt (LB72): X-coördinaat: 183444,264 Y-coördinaat: 179961,23

DWARSPROFIELPLAN

Atlaspunt - 429
Datum opmeting: 2002-04-02
Schaal: 1/100

