


Legende

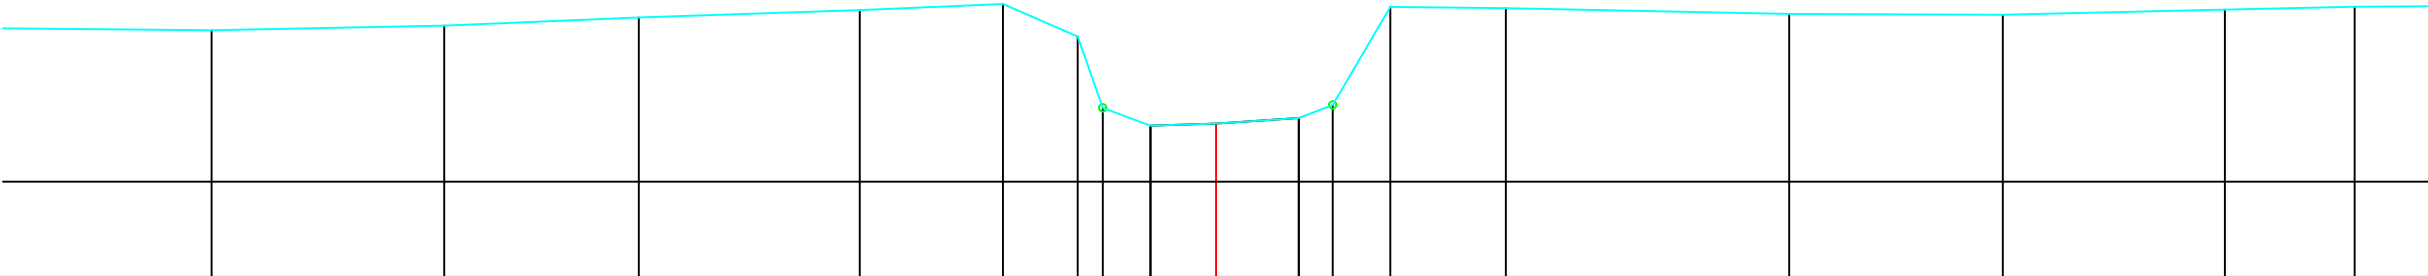

MATEN TERREIN	-28.00	-28.06	-28.17	-28.27	-28.35	-27.92	-26.98	-26.74	-26.77	-26.84	-27.01	-28.31	-28.29	-28.22	-28.21	-28.27	-28.31
MATEN SLIBLIJN								-26.74	-26.77	-26.84							
TUSSENAFST. TERREIN	2.90	3.08	2.57	2.92	1.89	0.99	0.38	0.63	0.87	1.10	0.45	0.76	1.53	3.75	2.83	2.94	1.72
GECUM. AFST. TERREIN	-13.29	-10.21	-7.64	-4.71	-2.82	-1.83	-1.50	-0.87	0.00	1.10	1.54	2.31	3.83	7.58	10.41	13.35	15.06

Gemeente Holsbeek_Tielt-Winge

B3002 **Winge**

VHAG: 7156

Locatie atlaspunt (LB72): X-coördinaat: 183486,358 Y-coördinaat: 179873,197

DWARSPROFIELPLAN

Atlaspunt - 431
Datum opmeting: 2002-04-02
Schaal: 1/100

