
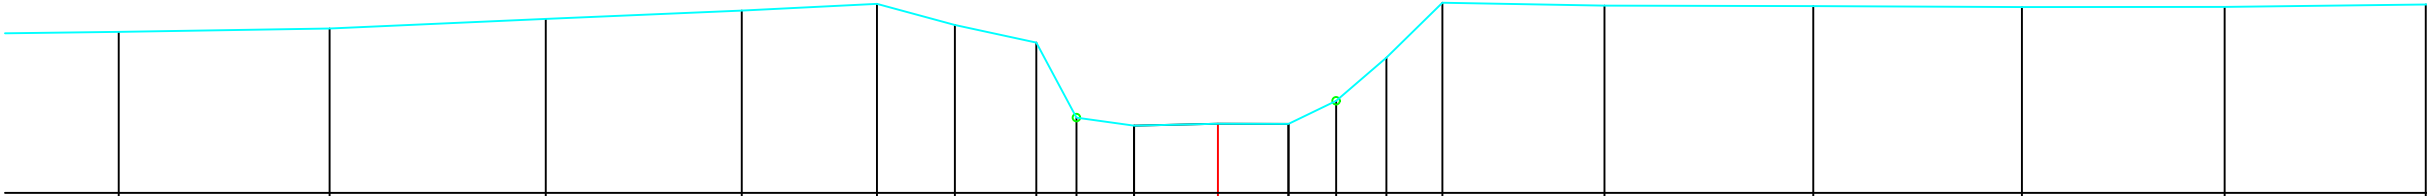


Legende

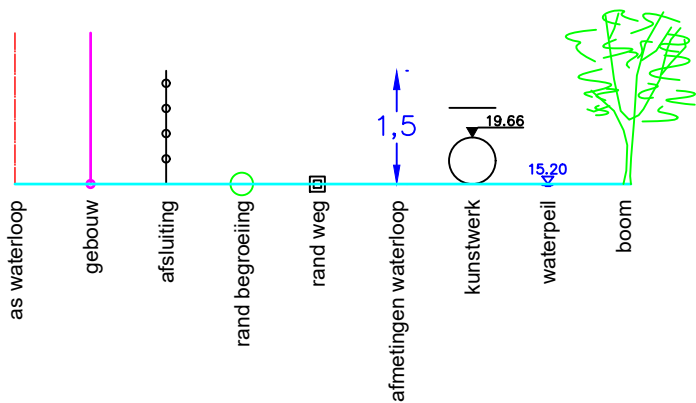

|                      |        
|----------------------|--------|--------|-------|-------|-------|-------|-------|-------|-------|-------|-------|-------|-------|-------|-------|-------|-------|-------|-------|
| MATEN TERREIN        | 28.13  | 28.18  | 28.30 | 28.41 | 28.50 | 28.22 | 27.99 | 27.00 | 26.89 | 26.92 | 26.91 | 27.22 | 27.79 | 28.52 | 28.48 | 28.47 | 28.46 | 28.46 | 28.49 |
| MATEN SLIBLIJN       |        |        |       |       |       |       |       |       | 26.89 | 26.92 | 26.91 |       |       |       |       |       |       |       |       |
| TUSSENAFST. TERREIN  | 1.71   | 2.79   | 2.86  | 2.59  | 1.79  | 1.03  | 1.08  | 0.53  | 0.76  | 1.11  | 0.93  | 0.63  | 0.67  | 0.74  | 2.14  | 2.76  | 2.76  | 2.68  | 2.66  |
| GECUM. AFST. TERREIN | -14.54 | -11.75 | -8.89 | -6.30 | -4.51 | -3.48 | -2.40 | -1.87 | -1.11 | 0.00  | 0.93  | 1.56  | 2.23  | 2.97  | 5.11  | 7.87  | 10.63 | 13.32 | 15.98 |

Gemeente Holsbeek\_Tielt-Winge

**B3002** **Winge**

VHAG: 7156

Locatie atlaspunt (LB72): X-coördinaat: 183507,335 Y-coördinaat: 179832,427

DWARSPROFIELPLAN

Atlaspunt - 432  
Datum opmeting: 2002-04-02  
Schaal: 1/100

