


Legende

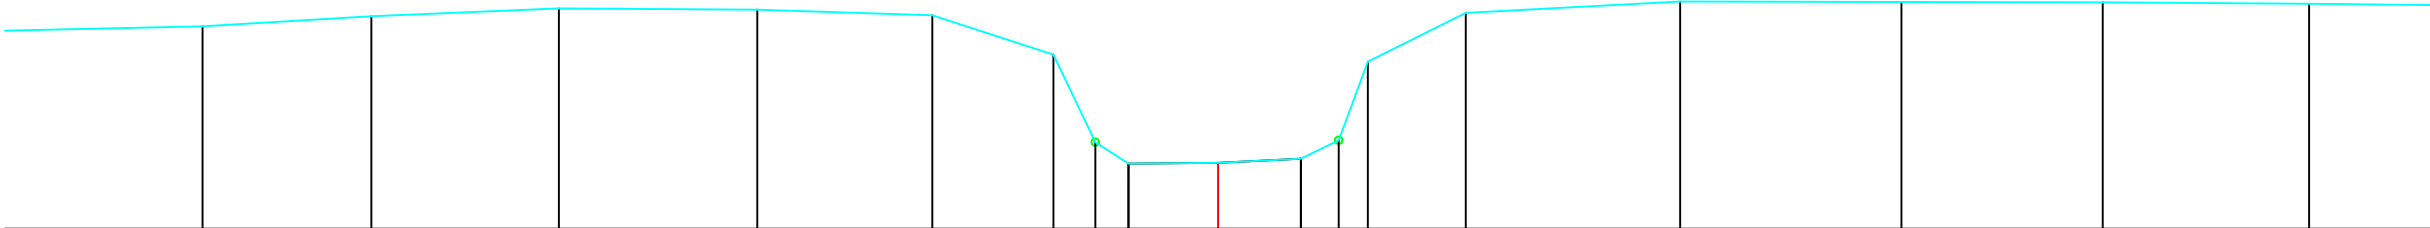

MATEN TERREIN	28.67	28.81	28.91	28.90	28.82	28.30	27.14	26.86	26.87	26.93	27.17	28.21	28.85	29.00	29.00	28.99	28.97	
MATEN SLIBLIJN								26.86	26.87	26.93								
TUSSENAFST. TERREIN	2.82	2.23	2.48	2.63	2.32	1.60	0.56	0.44	1.19	1.10	0.50	0.39	1.30	2.84	2.93	2.66	2.73	2.76
GECUM. AFST. TERREIN	-13.43	-11.20	-8.72	-6.10	-3.78	-2.18	-1.62	-1.19	0.00	1.10	1.60	1.98	3.28	6.11	9.04	11.70	14.43	

Gemeente Holsbeek_Tielt-Winge

B3002 **Winge**

VHAG: 7156

Locatie atlaspunt (LB72): X-coördinaat: 183559,931 Y-coördinaat: 179720,952

DWARSPROFIELPLAN

Atlaspunt - 435
Datum opmeting: 2002-04-02
Schaal: 1/100

