


Legende

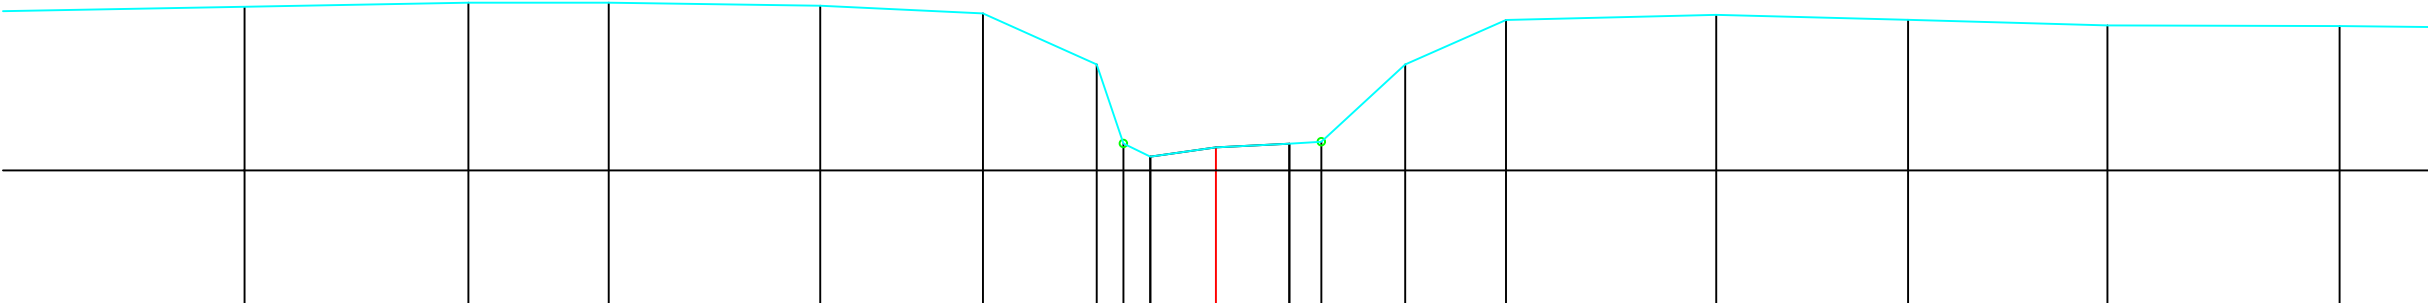

MATEN TERREIN		29.16		29.22		29.22		29.18		29.08		28.40	27.35	27.18	27.31	27.35	27.38	28.40	28.99		29.06		28.99		28.92		28.91
MATEN SLIBLIJN													27.18	27.31	27.35												
TUSSENAFST. TERREIN	4.00		2.96		1.86		2.80		2.15		1.50	0.35	0.36	0.87	0.97	0.43	1.11	1.33		2.78		2.54		2.64		3.07	
GECUM. AFST. TERREIN		-12.85		-9.89		-8.03		-5.24		-3.08		-1.58	-1.22	-0.87	0.00	0.97	1.40	2.50	3.84		6.62		9.15		11.79		14.86

Gemeente Holsbeek_Tielt-Winge

B3002 **Winge**

VHAG: 7156

Locatie ataspunt (LB72): X-coördinaat: 183559,867 Y-coördinaat: 179628,187

DWARSPROFIELPLAN

Ataspunt - 437
Datum opmeting: 2002-04-02
Schaal: 1/100

