


Legende

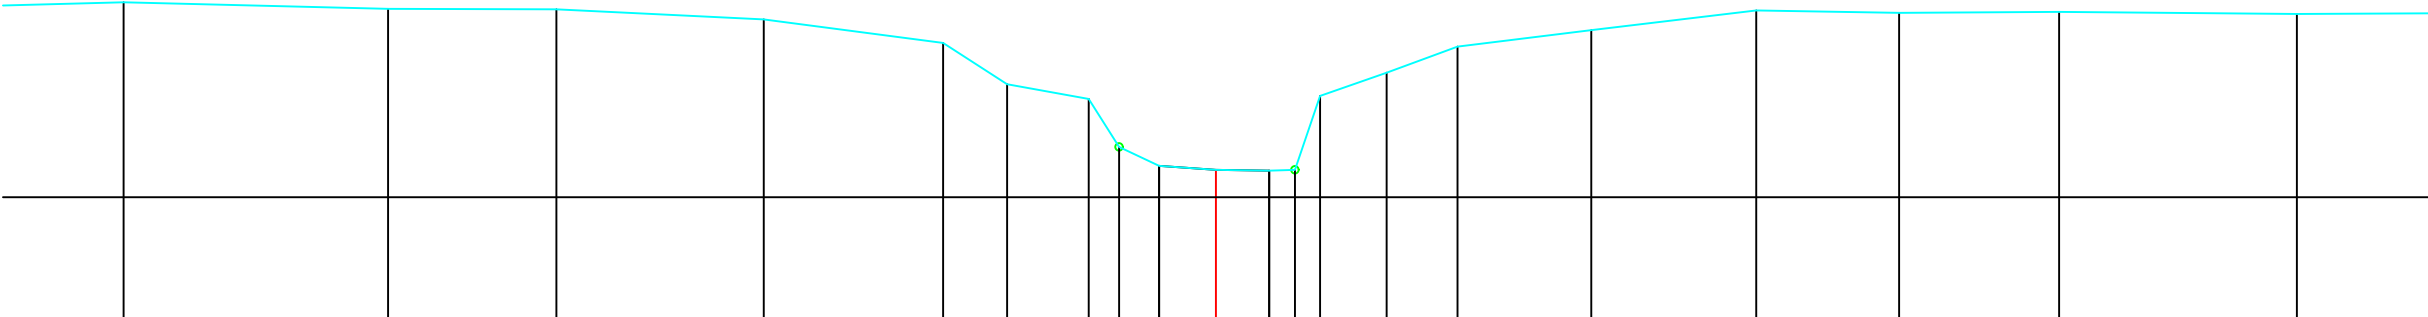

MATEN TERREIN	29.58	29.49	29.48	29.35	29.04	28.50	28.30	27.67	27.42	27.36	27.35	27.36	28.34	28.65	28.99	29.21	29.47	29.44	29.45	29.42	
MATEN SLIBLIJN									27.42	27.36	27.35	27.36	28.34	28.65	28.99	29.21	29.47	29.44	29.45	29.42	
TUSSENAFST. TERREIN	2.71	3.50	2.23	2.74	2.37	0.85	1.08	0.40	0.53	0.75	0.70	0.34	0.38	0.88	0.94	1.77	2.18	1.89	2.12	3.15	2.74
GECUM. AFST. TERREIN	-14.45	-10.95	-8.73	-5.98	-3.61	-2.76	-1.68	-1.28	-0.75	0.00	0.70	1.04	1.38	2.26	3.20	4.97	7.15	9.04	11.15	14.30	

Gemeente Holsbeek_Tielt-Winge

B3002 **Winge**

VHAG: 7156

Locatie atlaspunt (LB72): X-coördinaat: 183530,02 Y-coördinaat: 179555,3

DWARSPROFIELPLAN

Atlaspunt - 439
Datum opmeting: 2002-04-02
Schaal: 1/100

