
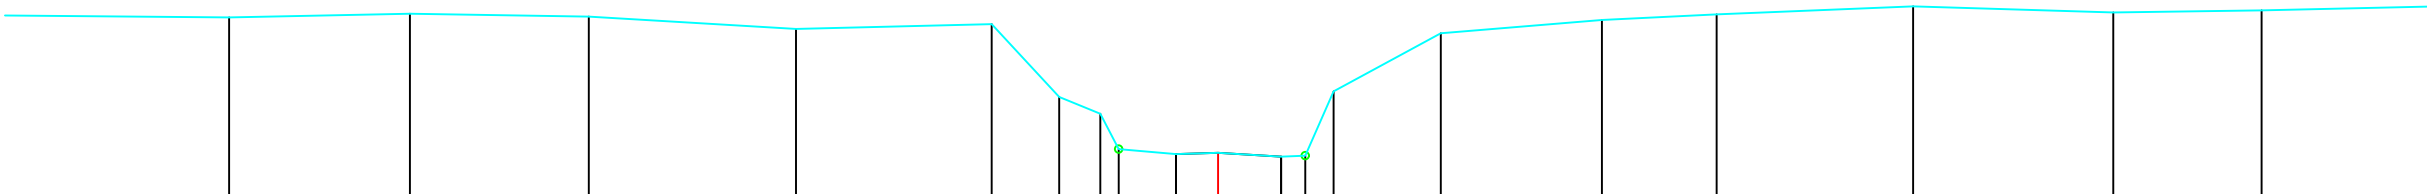


Legende

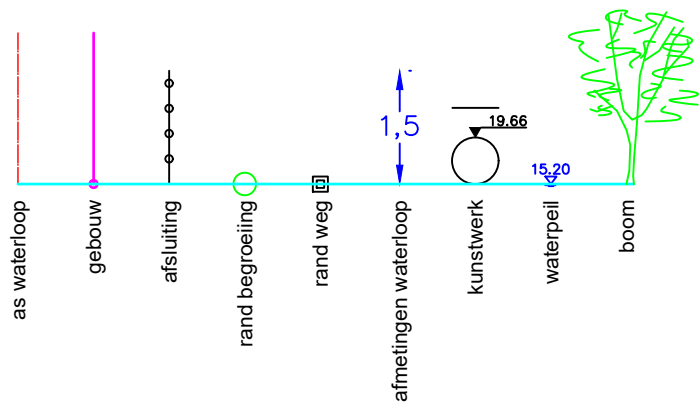

MATEN TERREIN		29.35	29.40	29.36	29.20	29.26	28.30	28.08	27.61	27.54	27.56	27.51	27.52	28.38	29.14	29.32	29.39	29.50	29.42	29.45	
MATEN SLIBLIJN										27.54	27.56	27.51									
TUSSENAFST. TERREIN	3.34	2.39	2.37	2.74	2.59	0.89	0.55	0.24	0.76	0.56	0.83	0.38	0.38	1.42	2.13	1.52	2.60	2.65	1.96	2.75	
GECUM. AFST. TERREIN	-13.08	-10.69	-8.32	-5.58	-3.00	-2.10	-1.56	-1.31	-0.56	0.00	0.83	1.15	1.53	2.95	5.08	6.60	9.20	11.84	13.80		

Gemeente Holsbeek_Tielt-Winge

B3002 **Winge**

VHAG: 7156

Locatie atlaspunt (LB72): X-coördinaat: 183527,193 Y-coördinaat: 179504,904

DWARSPROFIELPLAN

Atlaspunt - 440
Datum opmeting: 2002-04-02
Schaal: 1/100

