


Legende

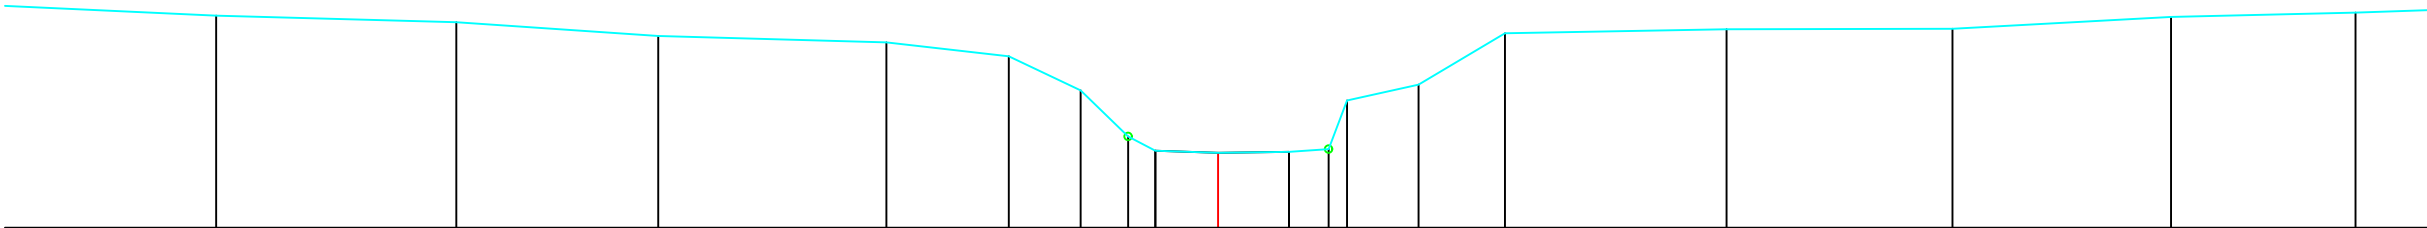

MATEN TERREIN	29.81	29.72	29.54	29.45	29.27	28.82	28.21	28.02	27.99	28.00	28.04	28.68	28.89	29.57	29.62	29.63	29.79	29.85
MATEN SLIBLIJN																		
TUSSENAFST. TERREIN	2.87	3.18	2.67	3.02	1.62	0.95	0.63	0.36	0.83	0.94	0.53	0.25	0.95	1.14	2.93	2.99	2.89	2.44
GECUM. AFST. TERREIN	-13.25	-10.08	-7.40	-4.39	-2.77	-1.82	-1.19	-0.83	0.00	0.94	1.46	1.71	2.65	3.80	6.73	9.72	12.61	15.05

Gemeente Holsbeek_Tielt-Winge

B3002 **Winge**

VHAG: 7156

Locatie atlaspunt (LB72): X-coördinaat: 183516,722 Y-coördinaat: 179313,863

DWARSPROFIELPLAN

Atlaspunt - 444
Datum opmeting: 2002-04-02
Schaal: 1/100

