
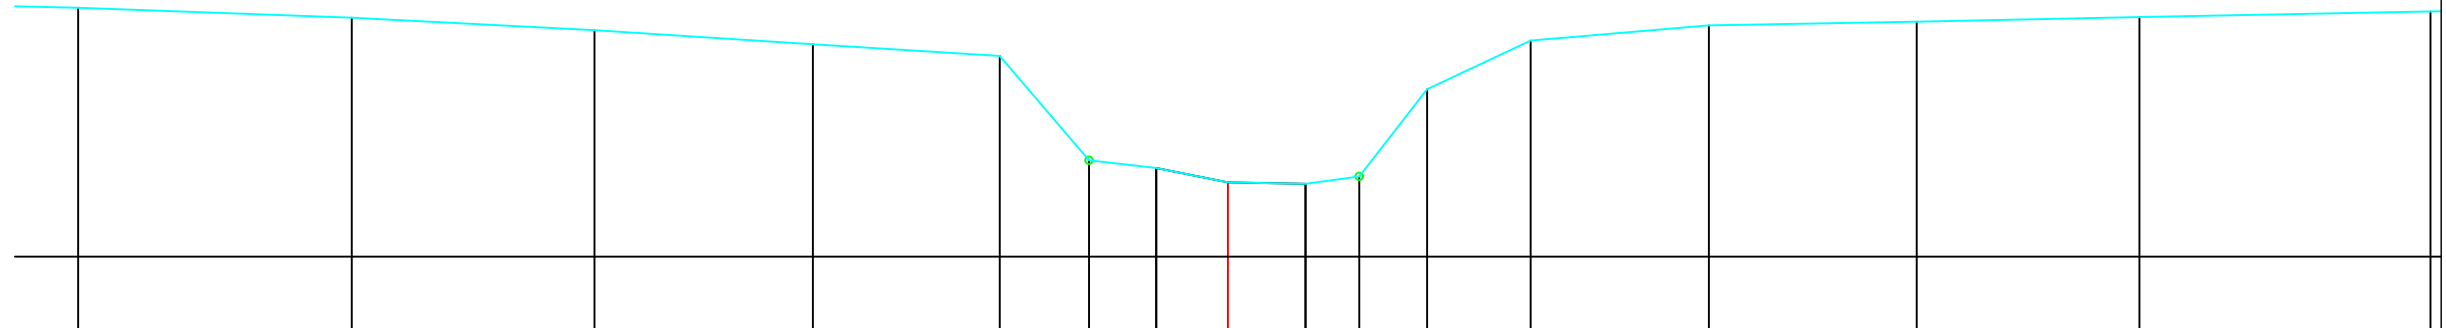


Legende

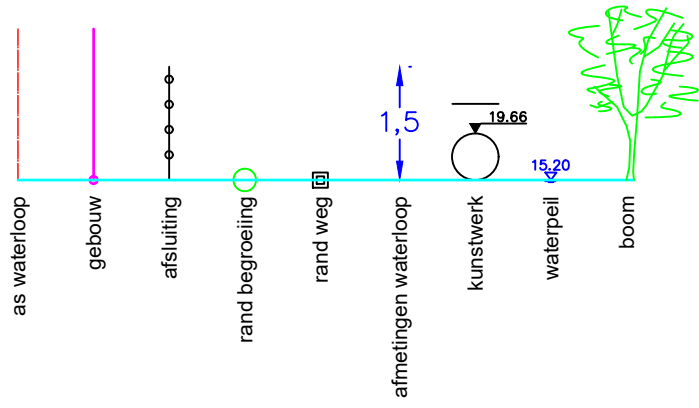

MATEN TERREIN	30.29	30.16	29.99	29.81	29.65	28.27	28.17	27.98	27.96	28.06	29.21	29.86	30.06	30.11	30.17	30.24
MATEN SLIBLIJN							28.17	27.98	27.96							
TUSSENAFST. TERREIN	3.62	3.21	2.89	2.47	1.18	0.89	0.95	1.02	0.71	0.90	1.37	2.36	2.75	2.95	3.85	
GECUM. AFST. TERREIN	-15.21	-11.59	-8.38	-5.49	-3.02	-1.84	-0.95	0.00	1.02	1.74	2.63	4.00	6.36	9.11	12.06	15.91

Gemeente Holsbeek_Tielt-Winge

B3002 **Winge**

VHAG: 7156

Locatie atlaspunt (LB72): X-coördinaat: 183513,735 Y-coördinaat: 179267,619

DWARSPROFIELPLAN

Atlaspunt - 445

Datum opmeting: 2002-04-02

Schaal: 1/100

