
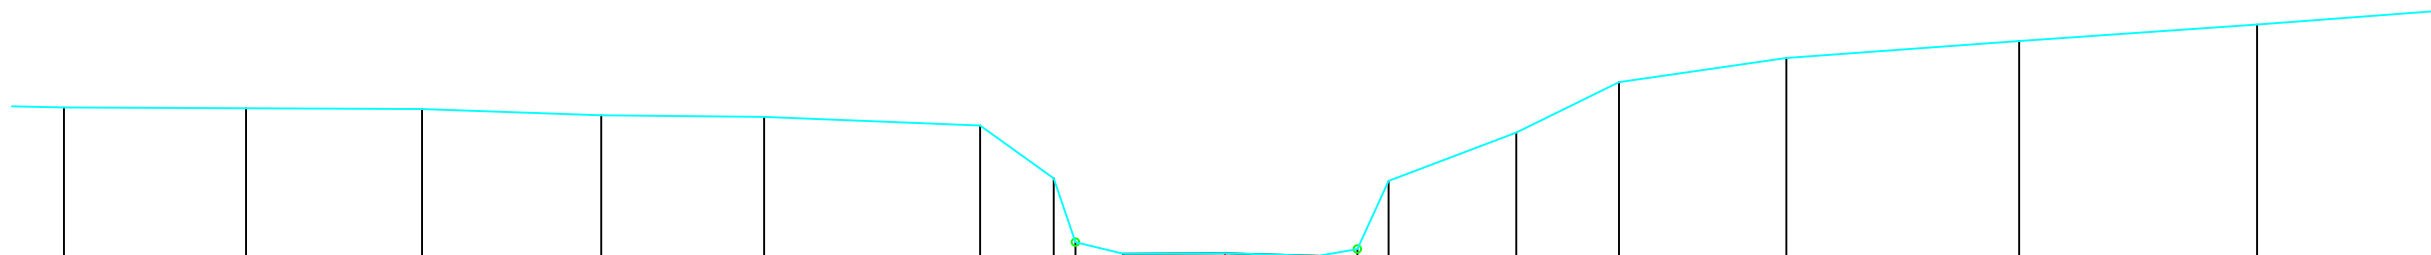


Legende

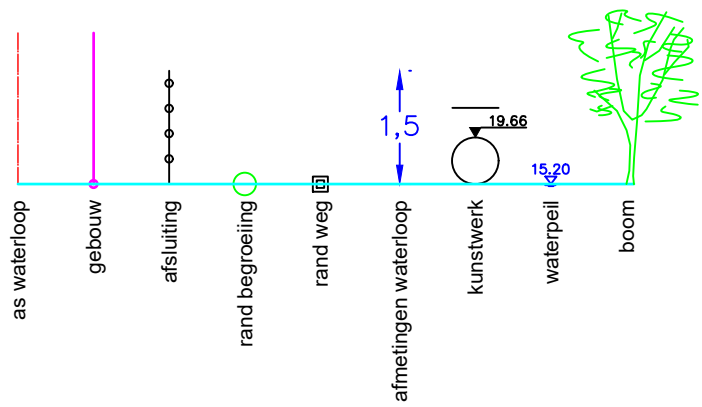

MATEN TERREIN	- 29.98	- 29.97	- 29.96	- 29.87	- 29.85	- 29.74	- 29.04	- 28.20	- 28.04	- 28.05	- 28.02	- 28.11	- 29.01	- 29.65	- 30.31	- 30.63	- 30.86	- 31.07
MATEN SLIBLIJN																		
TUSSENAFST. TERREIN	2.41	2.33	2.37	2.15	2.86	0.97	0.29	0.63	1.35	1.24	0.51	0.41	1.69	1.36	2.21	3.08	3.15	3.00
GECUM. AFST. TERREIN	- 15.36	- 12.95	- 10.62	- 8.25	- 6.10	- 3.24	- 2.27	- 1.98	- 1.35	- 0.00	- 1.24	- 1.75	- 2.16	- 3.85	- 5.21	- 7.43	- 10.51	- 13.65

Gemeente Holsbeek_Tielt-Winge

B3002 Winge

VHAG:7156

Locatie ataspunt (LB72): X-coördinaat: 183510,771 Y-coördinaat: 179218,134

DWARSPROFIELPLAN

Atlaspunt - 446

Datum opmeting: 2002-04-02

Schaal:	1/100
---------	-------

**VLAAMS-
BRABANT**