



Legende

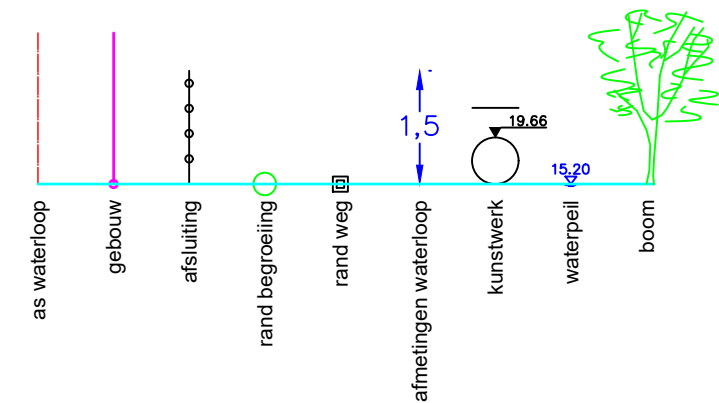

Kunstwerk 7156–341

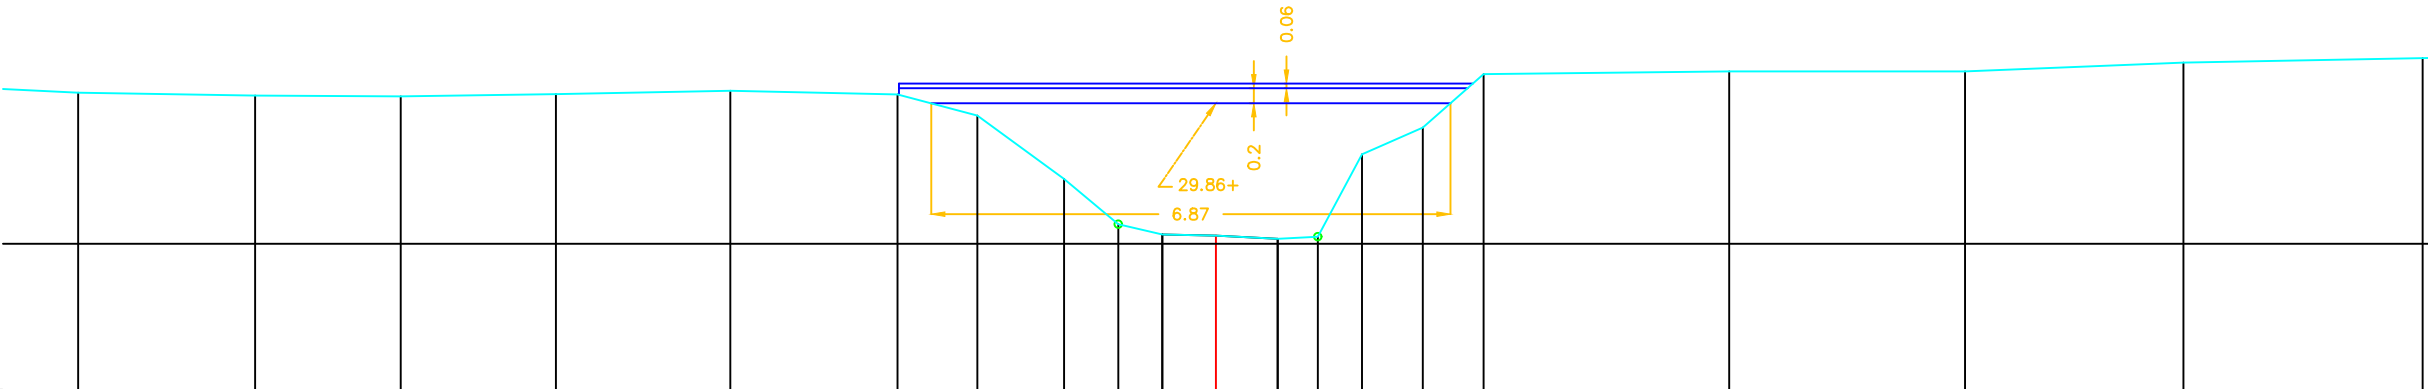

MATEN TERREIN	30.00	29.96	29.95	29.98	30.02	29.98	29.70	28.86	28.26	28.12	28.11	28.07	28.09	29.18	29.54	30.24	30.28	30.28	30.40	30.46
MATEN SLIBLIJN										28.12	28.11	28.07								
TUSSENAFST. TERREIN	6	2.34	1.93	2.05	2.31	2.21	1.06	1.15	0.72	0.58	0.71	0.82	0.53	0.58	0.80	0.81	3.25	3.12	2.89	3.16
GECUM. AFST. TERREIN	-15.05	-12.71	-10.78	-8.73	-6.43	-4.21	-3.16	-2.01	-1.29	-0.71	0.00	0.82	1.35	1.93	2.74	3.54	6.79	9.91	12.80	15.96

Gemeente Holsbeek_Tielt-Winge

B3002 **Winge**

VHAG: 7156

Locatie atlaspunt (LB72): X-coördinaat: 183508,705 Y-coördinaat: 179158,738

DWARSPROFIELPLAN

Atlaspunt - 447
Datum opmeting: 2002-04-02
Schaal: 1/100

