


Legende

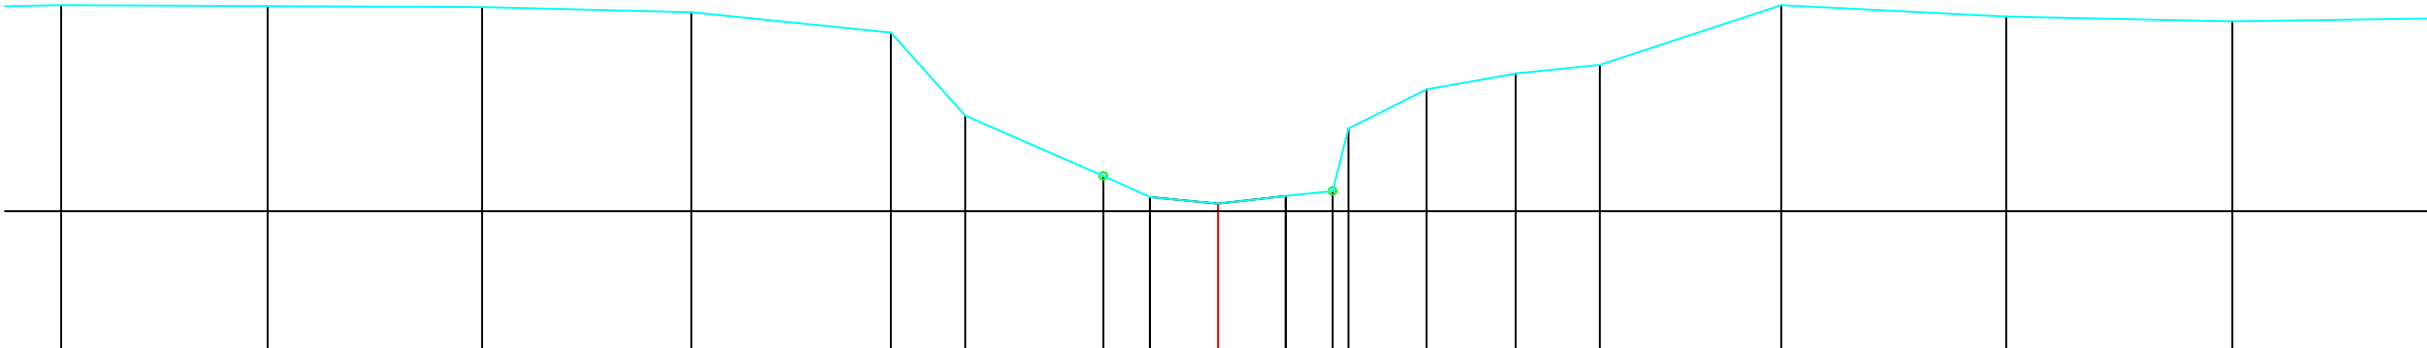

MATEN TERREIN	30.73	30.71	30.70	30.63	30.36	29.26	28.47	28.19	28.10	28.20	28.27	29.09	29.61	29.82	29.94	30.72	30.57	30.51
MATEN SLIBLIJN								28.19	28.10	28.20	28.27	29.09	29.61	29.82	29.94	30.72	30.57	30.51
TUSSENAFST. TERREIN	2.73	2.84	2.77	2.64	0.99	1.83	0.62	0.90	0.90	0.62	0.21	1.03	1.18	1.11	2.40	2.98	2.99	3.01
GECUM. AFST. TERREIN	-15.30	-12.57	-9.74	-6.97	-4.33	-3.34	-1.52	-0.90	0.00	0.90	1.52	1.73	2.76	3.94	5.05	7.45	10.43	13.42

Gemeente Holsbeek_Tielt-Winge

B3002 **Winge**

VHAG: 7156

Locatie atlaspunt (LB72): X-coördinaat: 183498,296 Y-coördinaat: 179115,967

DWARSPROFIELPLAN

Atlaspunt - 450
Datum opmeting: 2002-04-02
Schaal: 1/100

