


Legende



Kunstwerk 7156–351

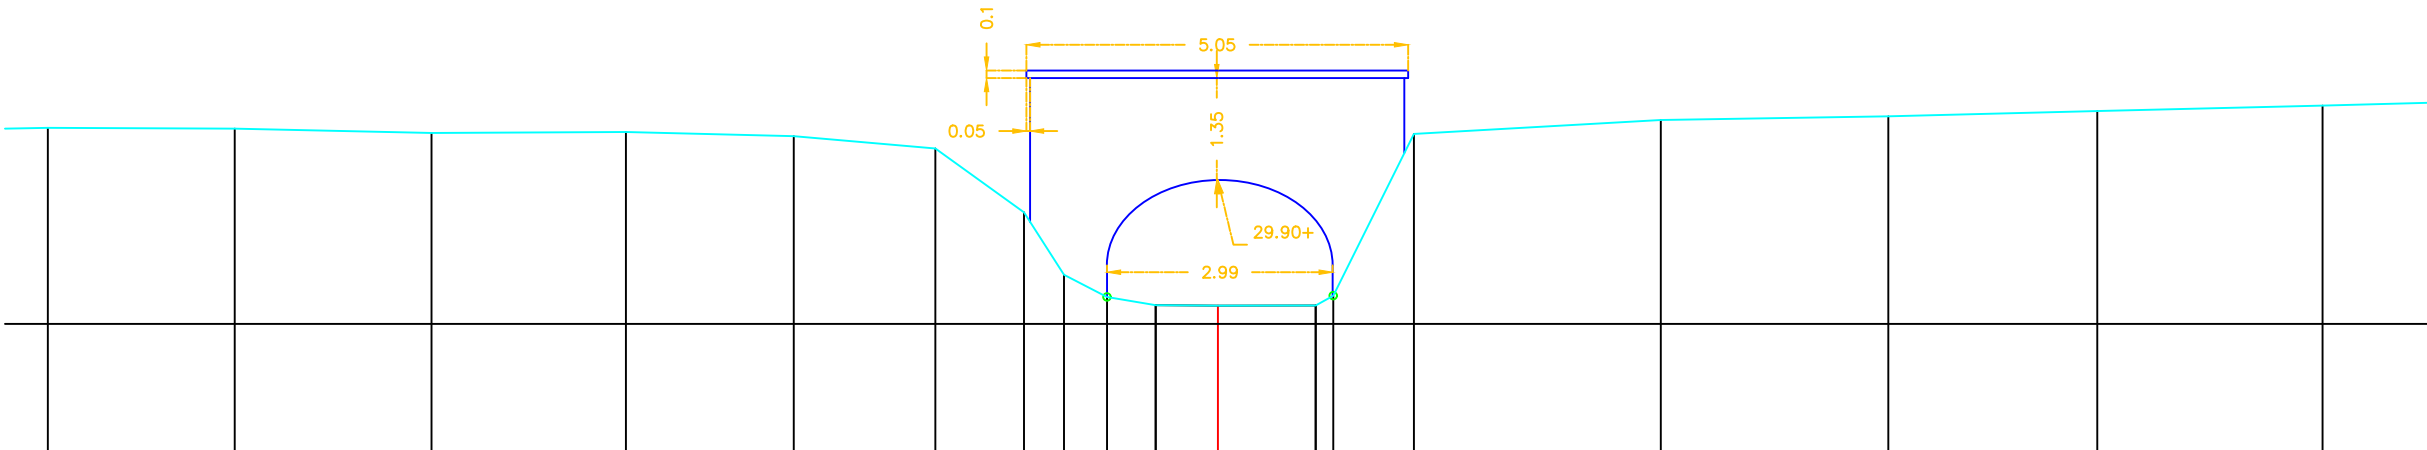

MATEN TERREIN	30.59	30.58	30.53	30.54	30.48	30.32	29.47	28.65	28.36	28.25	28.24	28.24	28.37	30.51	30.70	30.74	30.81	30.89
MATEN SLIBLIJN										28.25	28.24	28.24	28.37					
TUSSENAFST. TERREIN		2.47	2.60	2.57	2.22	1.87	1.17	0.53	0.57	0.64	0.82	1.29	0.23	1.07	3.27	3.01	2.77	2.98
GECUM. AFST. TERREIN	-15.48	-13.01	-10.40	-7.83	-5.61	-3.74	-2.57	-2.04	-1.47	-0.82	0.00	1.29	1.53	2.59	5.86	8.87	11.63	14.61

Gemeente Holsbeek_Tielt-Winge

B3002 Winge

VHAG: 7156

Locatie atlaspunt (LB72): X-coördinaat: 183542,963 Y-coördinaat: 179055,093

DWARSPROFIELPLAN

Atlaspunt - 452
Datum opmeting: 2002-04-02
Schaal: 1/100

