



Legende

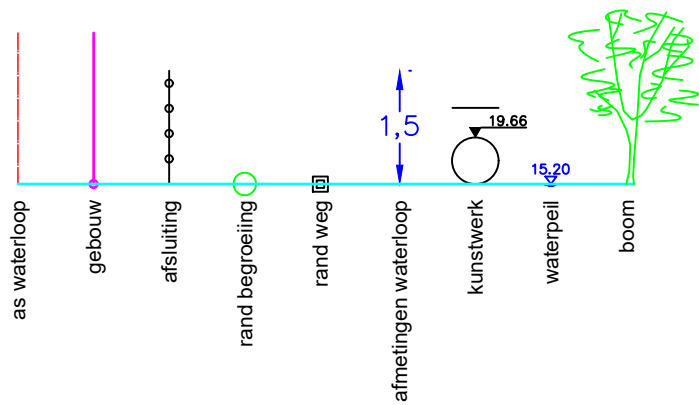

Kunstwerk 7156–351

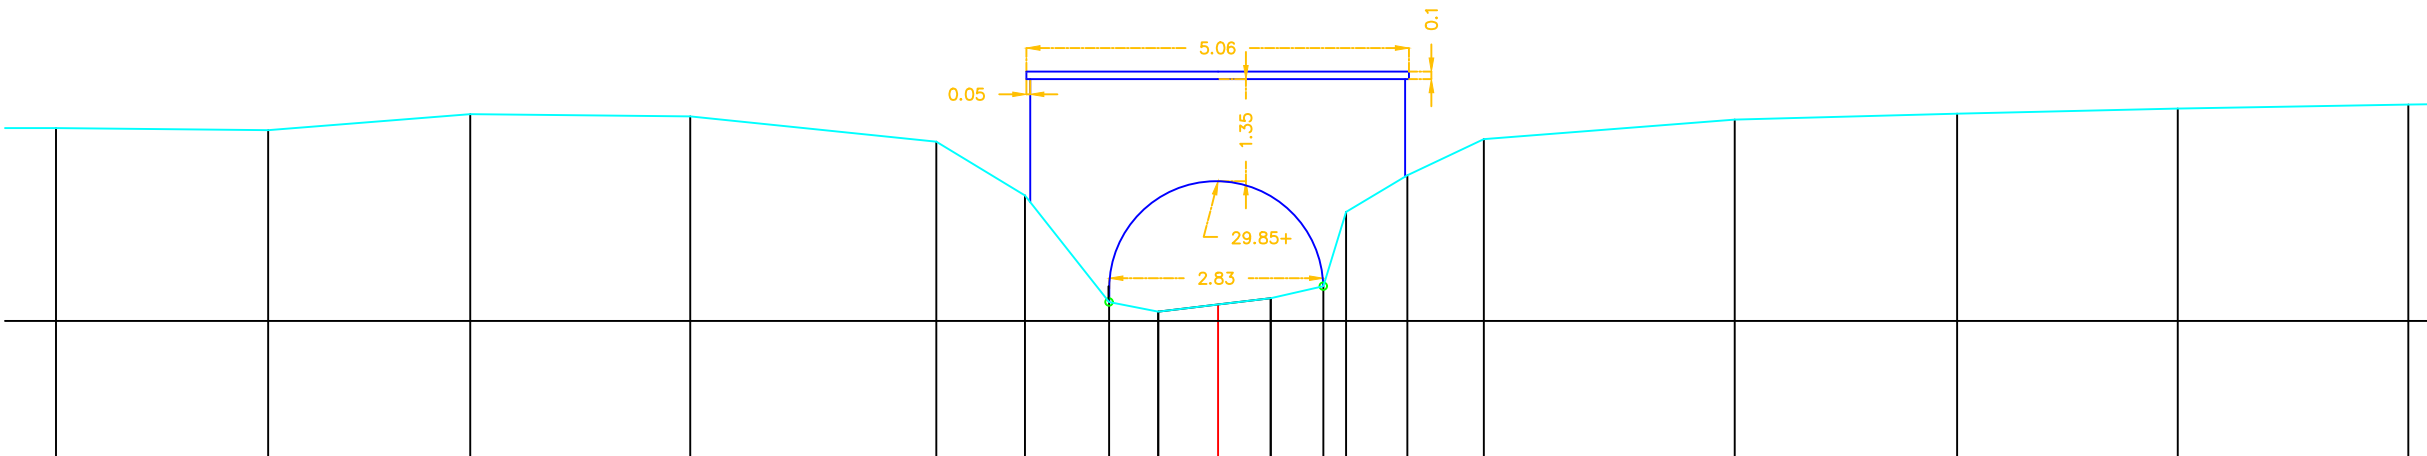

MATEN TERREIN	30.55	30.52	30.73	30.70	30.37	29.66	28.25	28.12	28.22	28.30	28.46	29.44	29.93	30.40		30.66		30.74		30.81		30.86
MATEN SLIBLIJN								28.12	28.22	28.30												
TUSSENAFST. TERREIN		2.81	2.67	2.91	3.26	1.17	1.11	0.65	0.79	0.70	0.70	0.81	1.01	3.32		2.94		2.92		3.05		
GECUM. AFST. TERREIN	-15.37	-12.57	-9.89	-6.98	-3.73	-2.55	-1.44	-0.79	0.00	0.70	1.39	1.69	2.51	3.52		6.84		9.78		12.70		15.75

Gemeente Holsbeek_Tielt-Winge

B3002 **Winge**

VHAG: 7156

Locatie atlaspunt (LB72): X-coördinaat: 183543,96 Y-coördinaat: 179050,899

DWARSPROFIELPLAN

Atlaspunt - 454
Datum opmeting: 2002-04-02
Schaal: 1/100

