


Legende



Kunstwerk 7156–361

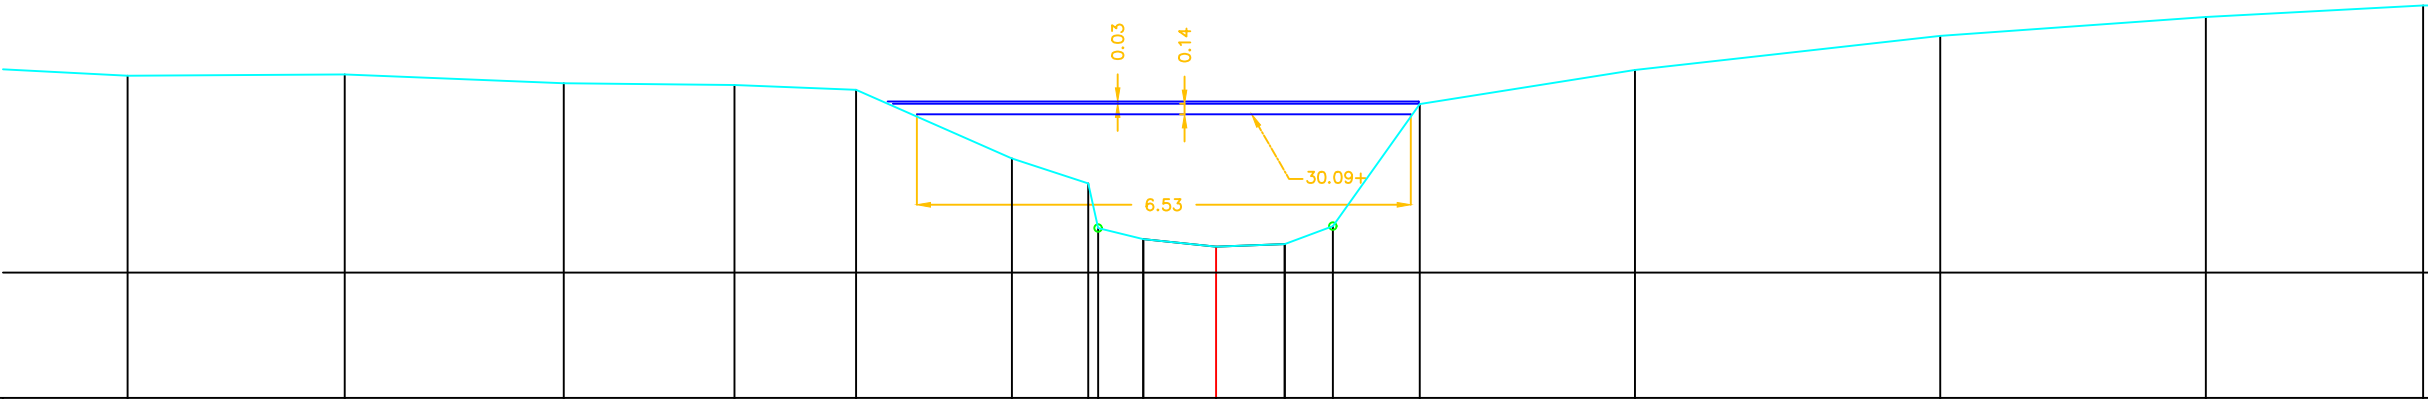

MATEN TERREIN	30.60	30.62	30.50	30.48	30.42	29.51	28.48	28.44	28.34	28.38	28.61	30.23	30.68	31.13	31.38	31.53
MATEN SLIBLIJN																
TUSSENAFST. TERREIN	2.26	2.87	2.90	2.26	1.61	2.06	1.01	0.50	0.96	0.91	0.64	1.15	2.85	4.04	3.51	2.87
GECUM. AFST. TERREIN	-14.40	-11.53	-8.63	-6.37	-4.76	-2.70	-1.69	-0.96	0.00	0.91	1.55	2.70	5.54	9.58	13.10	15.97

Gemeente Holsbeek_Tielt-Winge

B3002 Winge

VHAG: 7156

Locatie atlaspunt (LB72): X-coördinaat: 183573,802 Y-coördinaat: 179035,793

DWARSPROFIELPLAN

Atlaspunt - 455
Datum opmeting: 2002-04-02
Schaal: 1/100

