


Legende

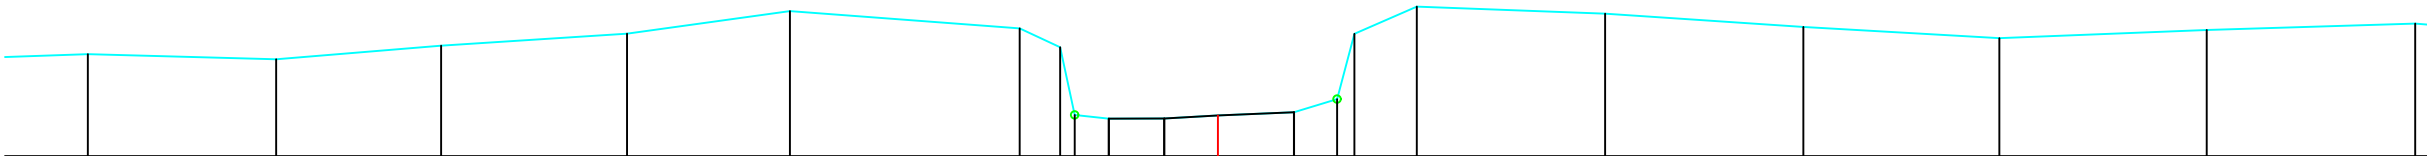

MATEN TERREIN	32.35	32.28	32.46	32.62	32.92	32.69	32.44	31.54	31.50	31.50	31.54	31.58	31.75	32.62	32.98	32.89	32.71	32.56	32.67	32.75
MATEN SLIBLIJN	31.50																			
TUSSENAFST. TERREIN	6	2.49	2.18	2.46	2.15	3.04	0.54	0.19	0.45	0.73	0.71	1.00	0.57	0.23	0.83	2.49	2.62	2.59	2.74	2.76
GECUM. AFST. TERREIN	-14.95	-12.46	-10.28	-7.82	-5.66	-2.62	-2.09	-1.90	-1.44	-0.71	0.00	1.00	1.58	1.80	2.63	5.12	7.74	10.34	13.08	15.84

Gemeente Holsbeek_Tielt-Winge

B3002 **Winge**

VHAG: 7156

Locatie atlaspunt (LB72): X-coördinaat: 183521,444 Y-coördinaat: 178893,543

DWARSPROFIELPLAN

Atlaspunt - 462
Datum opmeting: 2002-04-02
Schaal: 1/100

