
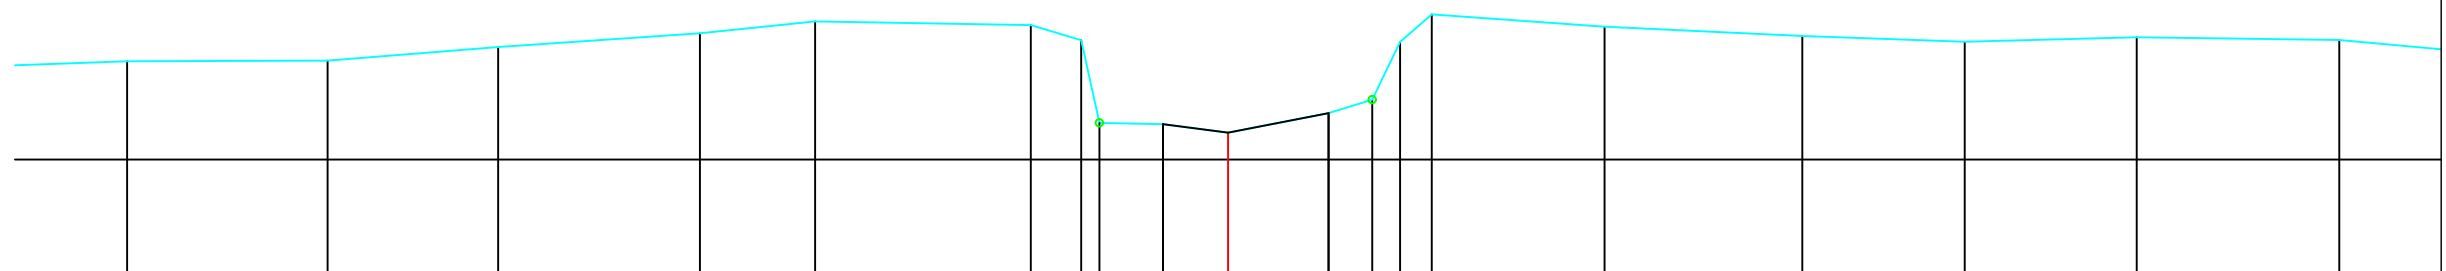


Legende

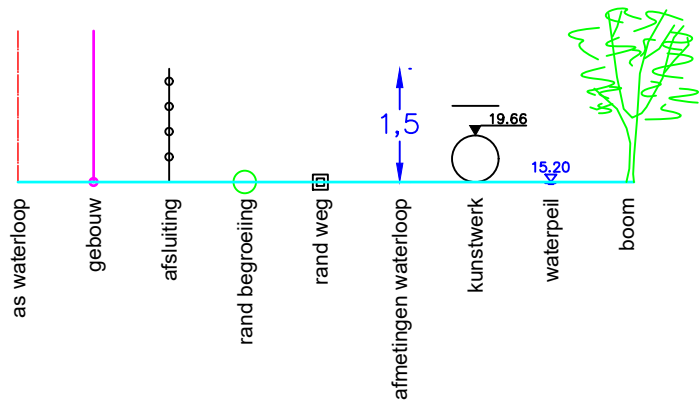

MATEN TERREIN	32.30	32.31	32.49	32.67	32.83	32.78	32.58	31.49	31.47	31.36	31.61	31.79	32.56	32.92	32.76	32.63	32.56	32.62	32.58
MATEN SLIBLIJN									31.47	31.36	31.61	31.79	32.56	32.92					
TUSSENAFST. TERREIN	2.55	2.65	2.26	2.67	1.52	2.85	0.67	0.24	0.84	0.86	1.33	0.58	0.37	0.42	2.29	2.62	2.15	2.28	2.68
GECUM. AFST. TERREIN	-14.56	-11.91	-9.66	-6.99	-5.46	-2.61	-1.94	-1.70	-0.86	0.00	1.33	1.91	2.28	2.70	4.98	7.60	9.75	12.02	14.70

Gemeente Holsbeek_Tielt-Winge

B3002 Winge

VHAG: 7156

Locatie atlaspunt (LB72): X-coördinaat: 183509,096 Y-coördinaat: 178844,258

DWARSPROFIELPLAN

Atlaspunt - 463

Datum opmeting: 2002-04-02

Schaal: 1/100

