


Legende

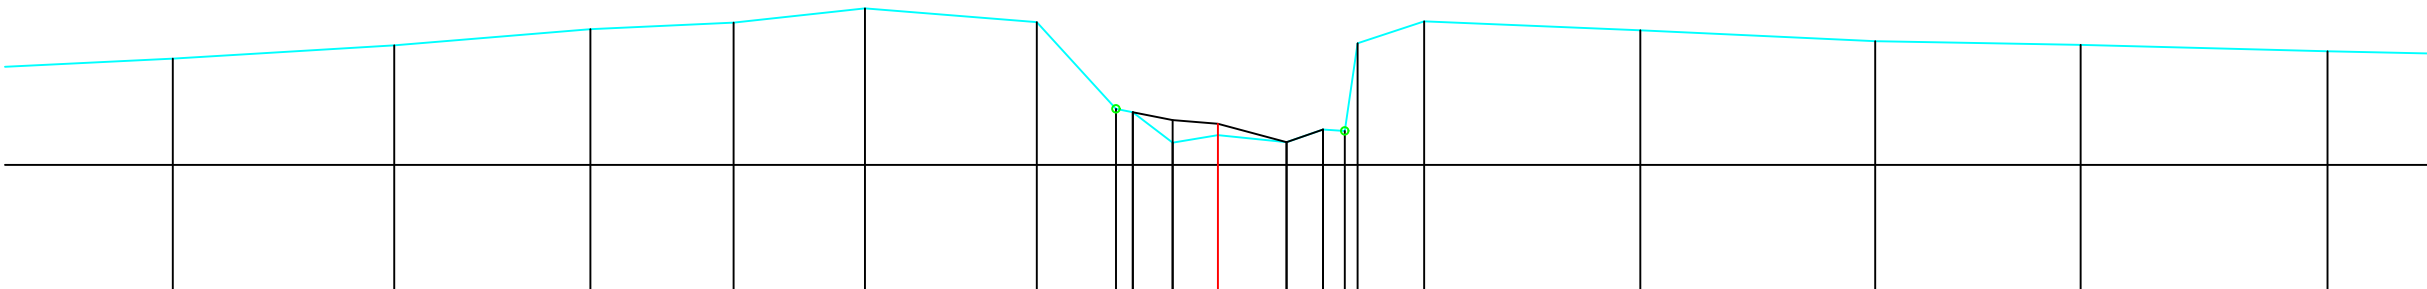

MATEN TERREIN	32.41	32.58	32.80	32.88	33.07	32.89	31.74	31.70	31.29	31.39	31.30	31.47	31.45	32.61	32.90	32.78	32.64	32.59	32.50	
MATEN SLIBLIJN							31.70	31.59	31.54	31.30	31.47	31.47	31.45							
TUSSENAFST. TERREIN	2.66	2.93	2.60	1.90	1.74	2.27	1.05	0.20	0.53	0.60	0.91	0.48	0.29	0.17	0.88	2.86	3.11	2.72	3.27	2.4
GECUM. AFST. TERREIN	-13.83	-10.90	-8.30	-6.41	-4.67	-2.40	-1.35	-1.13	-0.60	0.00	0.91	1.39	1.88	1.83	2.73	5.59	8.70	11.41	14.68	

Gemeente Holsbeek_Tielt-Winge

B3002 **Winge**

VHAG: 7156

Locatie atlaspunt (LB72): X-coördinaat: 183495,678 Y-coördinaat: 178794,595

DWARSPROFIELPLAN

Atlaspunt - 464
Datum opmeting: 2002-04-02
Schaal: 1/100

