


Legende

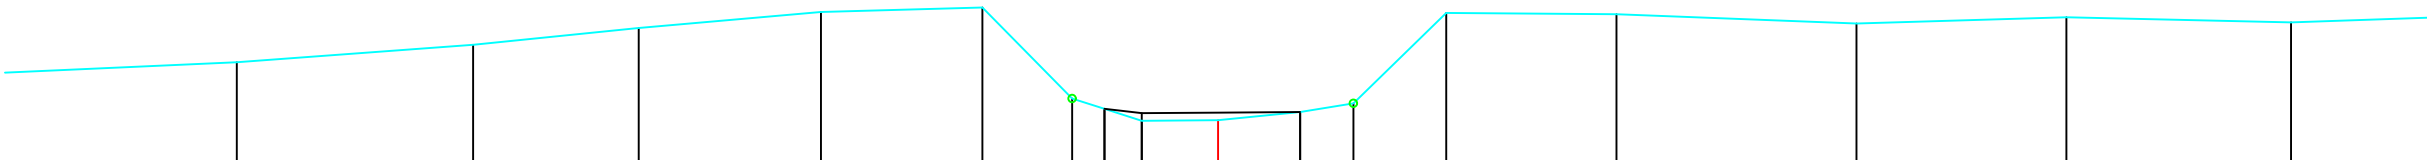

MATEN TERREIN		32.32		32.55		32.77		32.98		33.04		31.84	31.70	31.54	31.55	31.66	31.77	32.97		32.95		32.83		32.91		32.84	
MATEN SLIBLIJN												31.70	31.64	31.65	31.66												
TUSSENAFST. TERREIN	3.64		3.13		2.19		2.41		2.13		1.19	0.43	0.49	1.01	1.09	0.71	1.23		2.25		3.17		2.78		2.97		3.12
GECUM. AFST. TERREIN		-12.98		-9.85		-7.66		-5.25		-3.12		-1.93	-1.50	-1.01	0.00	1.09	1.79	3.02		5.27		8.45		11.22		14.20	

Gemeente Holsbeek_Tielt-Winge

B3002 **Winge**

VHAG: 7156

Locatie atlaspunt (LB72): X-coördinaat: 183482,808 Y-coördinaat: 178749,748

DWARSPROFIELPLAN

Atlaspunt - 465
Datum opmeting: 2002-04-02
Schaal: 1/100

