


Legende

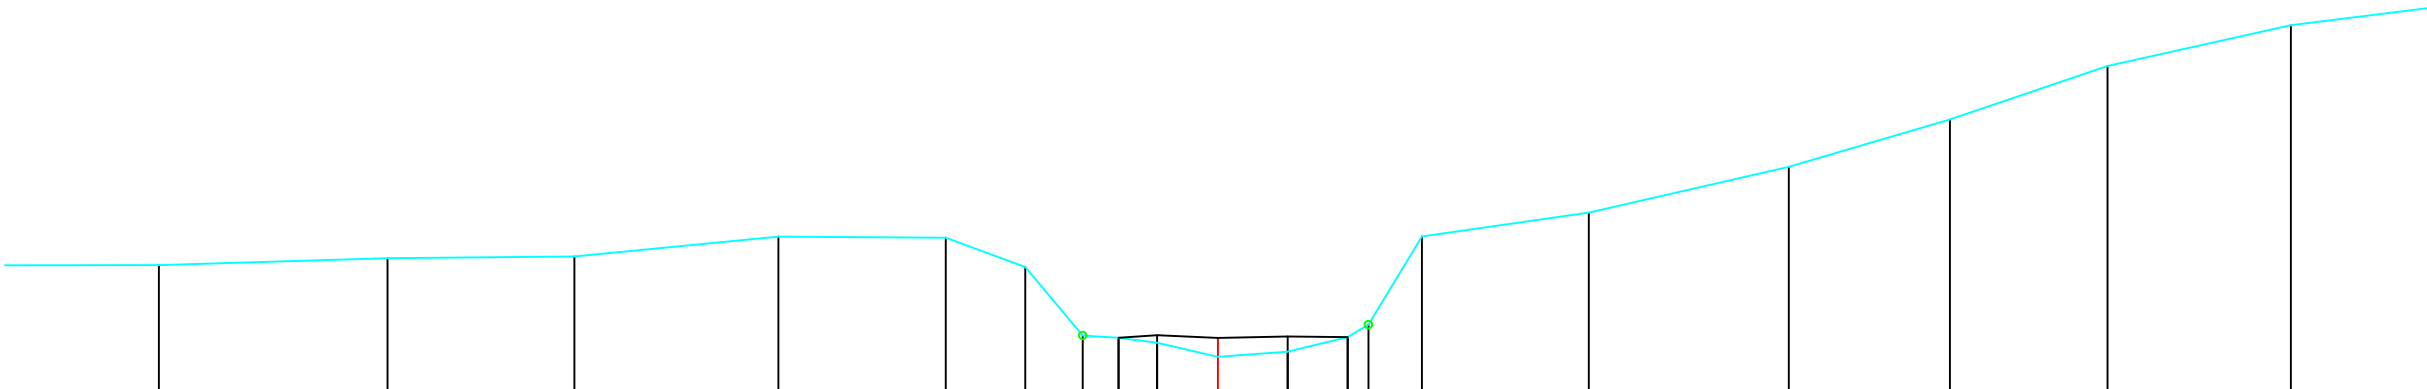

MATEN TERREIN	32.66	32.75	32.77	33.03	33.02	32.63	31.72	31.70	31.63	31.44	31.51	31.70	31.87	33.03	33.35	33.96	34.58	35.29	35.83	
MATEN SLIBLIJN								31.70	31.73	31.69	31.71	31.70								
TUSSENAFST. TERREIN	3.02	3.03	2.47	2.70	2.22	1.05	0.76	0.47	0.51	0.81	0.92	0.79	0.28	0.71	2.21	2.65	2.13	2.09	2.43	2.06
GECUM. AFST. TERREIN	-14.01	-10.99	-8.51	-5.82	-3.60	-2.55	-1.79	-1.32	-0.81	0.00	0.92	1.72	1.99	2.70	4.91	7.55	9.68	11.77	14.19	

Gemeente Holsbeek_Tielt-Winge

B3002 **Winge**

VHAG: 7156

Locatie atlaspunt (LB72): X-coördinaat: 183485,942 Y-coördinaat: 178710,706

DWARSPROFIELPLAN

Atlaspunt - 466
Datum opmeting: 2002-04-02
Schaal: 1/100

