


Legende



Kunstwerk 7156–381

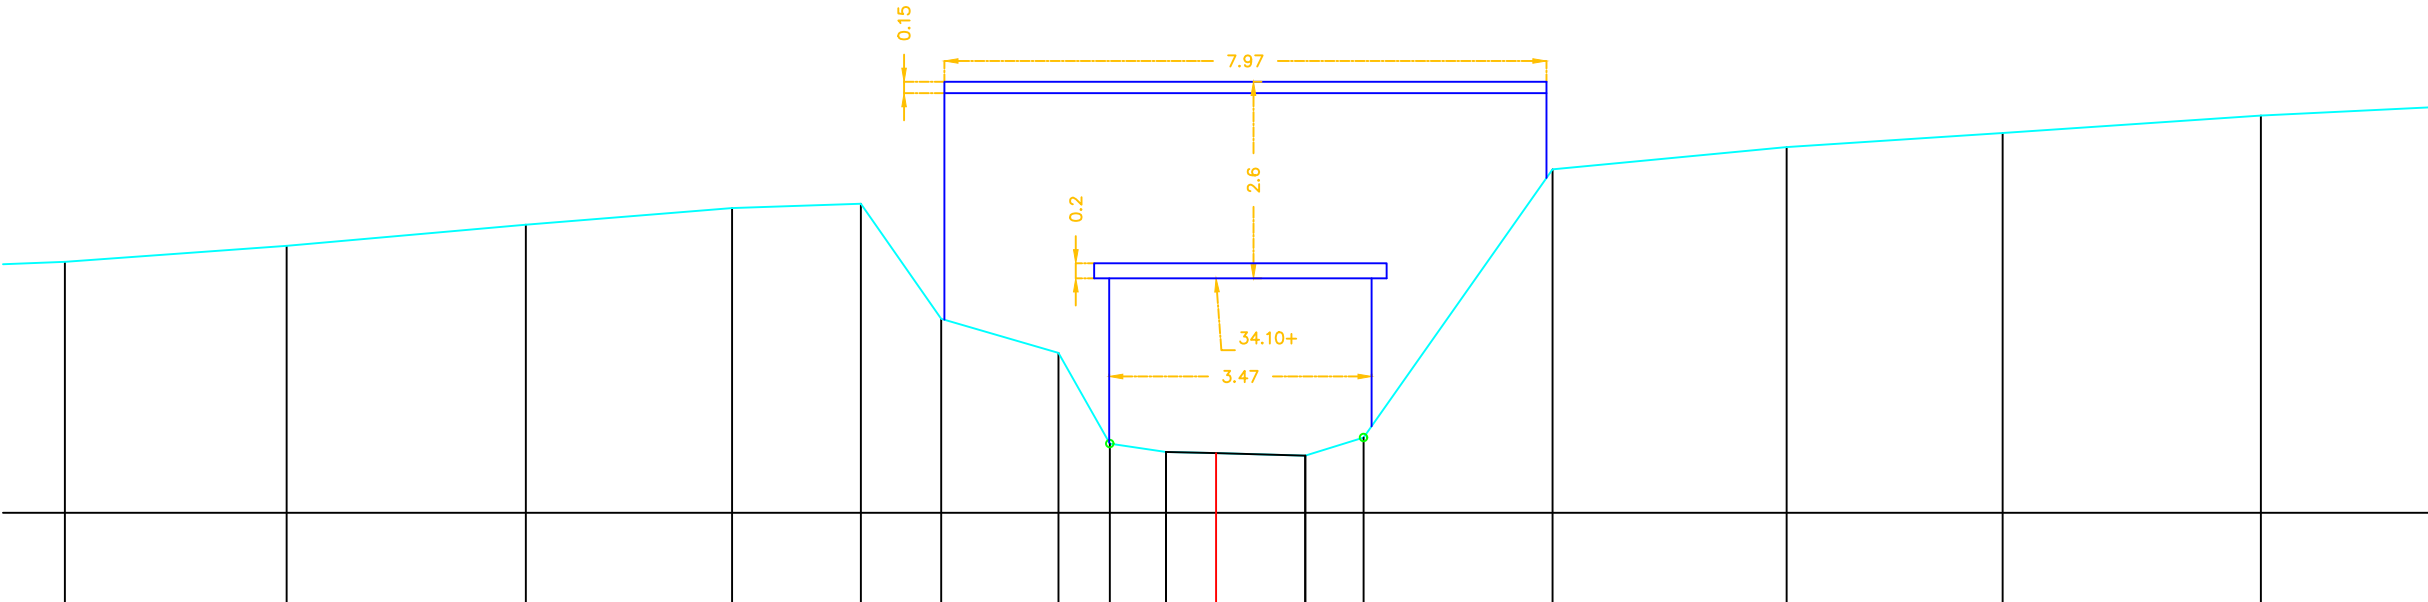

MATEN TERREIN	34.32	34.53	34.81	35.03	35.09	33.57	33.12	31.92	31.80	31.79	31.76	31.99	35.54	35.84	36.02	36.25
MATEN SLIBLIJN																
TUSSENAFST. TERREIN	2.93	3.16	2.73	1.70	1.06	1.55	0.68	0.74	0.66	1.18	0.77	2.50	3.10	2.86	3.42	3.94
GECUM. AFST. TERREIN	-15.23	-12.30	-9.13	-6.40	-4.70	-3.64	-2.08	-1.41	-0.66	0.00	1.18	1.95	4.45	7.55	10.41	13.82

Gemeente Holsbeek_Tielt-Winge

B3002 **Winge**

VHAG: 7156

Locatie atlaspunt (LB72): X-coördinaat: 183484,055 Y-coördinaat: 178672,917

DWARSPROFIELPLAN

Atlaspunt - 467
Datum opmeting: 2002-04-02
Schaal: 1/100

