


Legende

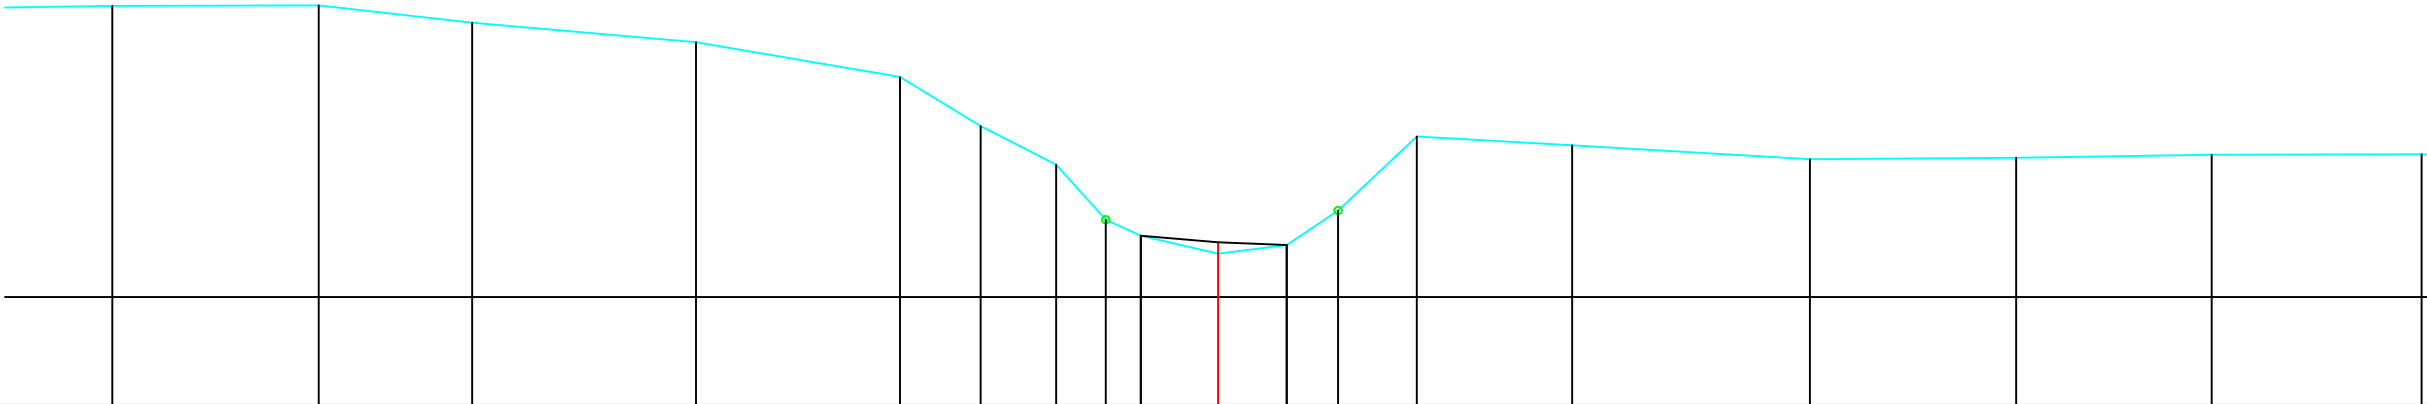

MATEN TERREIN		34.85	34.86	34.63	34.37	33.91	33.26	32.75	32.02	31.81	31.57	31.69	32.14	33.12	33.01	32.82	32.84	32.88	32.89
MATEN SLIBLIJN										31.81	31.72	31.69							
TUSSENAFST. TERREIN	72	2.73	2.03	2.96	2.70	1.07	1.00	0.66	0.46	1.02	0.91	0.68	1.04	2.06	3.15	2.73	2.59	2.78	
GECUM. AFST. TERREIN		-14.63	-11.90	-9.87	-6.91	-4.21	-3.14	-2.14	-1.49	-1.02	0.00	0.91	1.59	2.63	4.69	7.83	10.56	13.14	15.92

Gemeente Holsbeek_Tielt-Winge

B3002 **Winge**

VHAG: 7156

Locatie atlaspunt (LB72): X-coördinaat: 183468,854 Y-coördinaat: 178611,804

DWARSPROFIELPLAN

Atlaspunt - 470
Datum opmeting: 2002-04-02
Schaal: 1/100

