


Legende

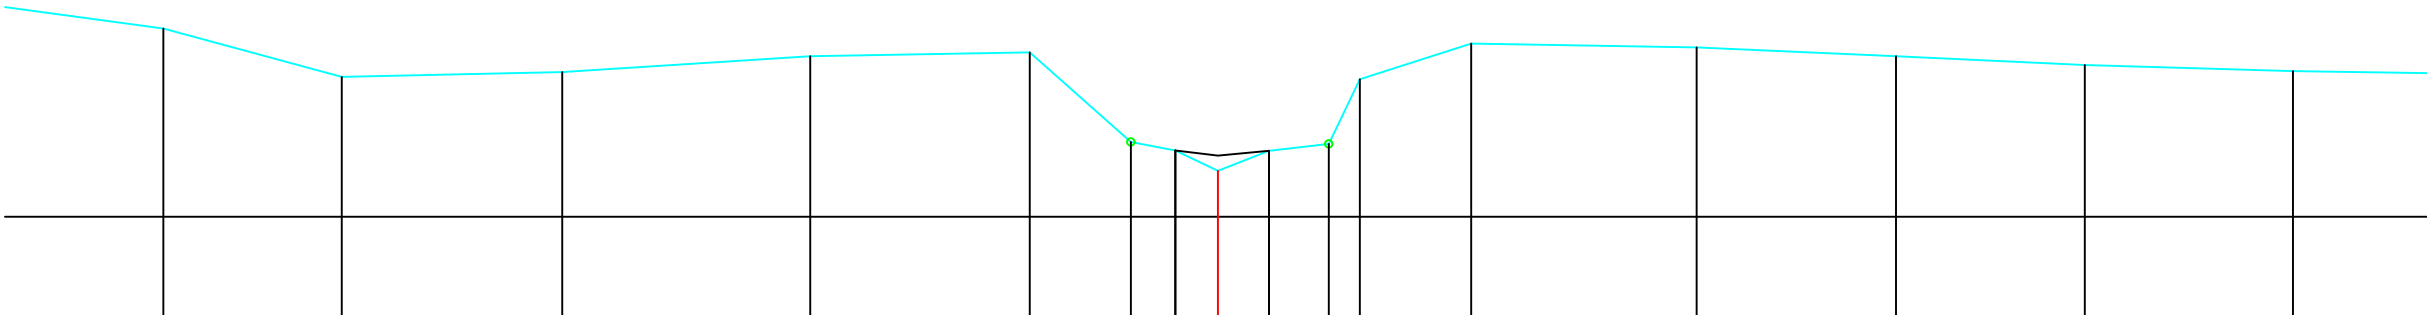

MATEN TERREIN	33.49	32.85	32.91	33.12	33.17	31.99	31.88	31.61	31.87	31.96	32.82	33.29	33.24	33.12	33.01	32.92	
MATEN SLIBLIJN	31.88 31.81 31.87																
TUSSENAFST. TERREIN	2.62	2.36	2.92	3.28	2.91	1.34	0.59	0.56	0.67	0.79	0.41	1.47	2.98	2.64	2.50	2.75	2.65
GECUM. AFST. TERREIN	-13.95	-11.59	-8.68	-5.39	-2.49	-1.15	-0.56	0.00	0.67	1.47	1.88	3.35	6.33	8.97	11.47	14.22	

Gemeente Holsbeek_Tielt-Winge

B3002 **Winge**

VHAG: 7156

Locatie atlaspunt (LB72): X-coördinaat: 183440,029 Y-coördinaat: 178573,463

DWARSPROFIELPLAN

Atlaspunt - 471
Datum opmeting: 2002-04-02
Schaal: 1/100

