


Legende

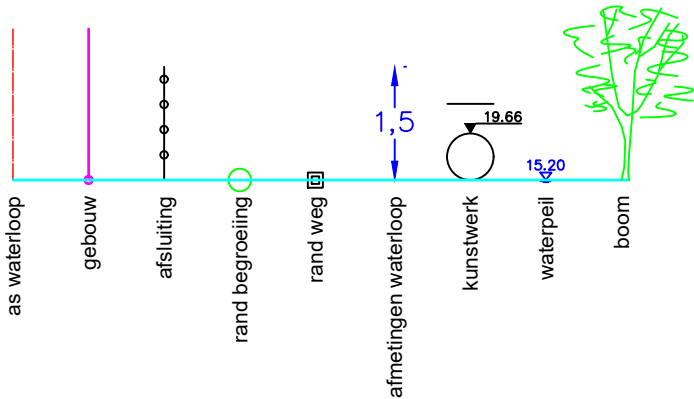

MATEN TERREIN	33.41	33.45	33.51	33.38	31.85	31.90	31.75	31.76	32.02	32.19	33.02	33.26	33.20	33.20	33.13	33.06	32.96	
MATEN SLIBLIJN					31.90	32.00	31.86	32.02	32.02	32.02	32.02	32.02	32.02	32.02	32.02	32.02	32.02	
TUSSENAFST. TERREIN	2.47	3.53	2.01	1.83	1.07	0.49	0.69	0.74	0.66	0.36	0.64	0.55	2.80	2.63	3.16	3.10	3.29	3.34
GECUM. AFST. TERREIN	-9.61	-6.09	-4.08	-2.24	-1.17	-0.69	0.00	0.74	1.40	1.77	2.41	2.96	5.76	8.39	11.54	14.64	17.93	

Gemeente Holsbeek_Tielt-Winge

B3002 **Winge**

VHAG: 7156

Locatie atlaspunt (LB72): X-coördinaat: 183444,301 Y-coördinaat: 178529,775

DWARSPROFIELPLAN

Atlaspunt - 472
Datum opmeting: 2002-04-02
Schaal: 1/100

