


Legende

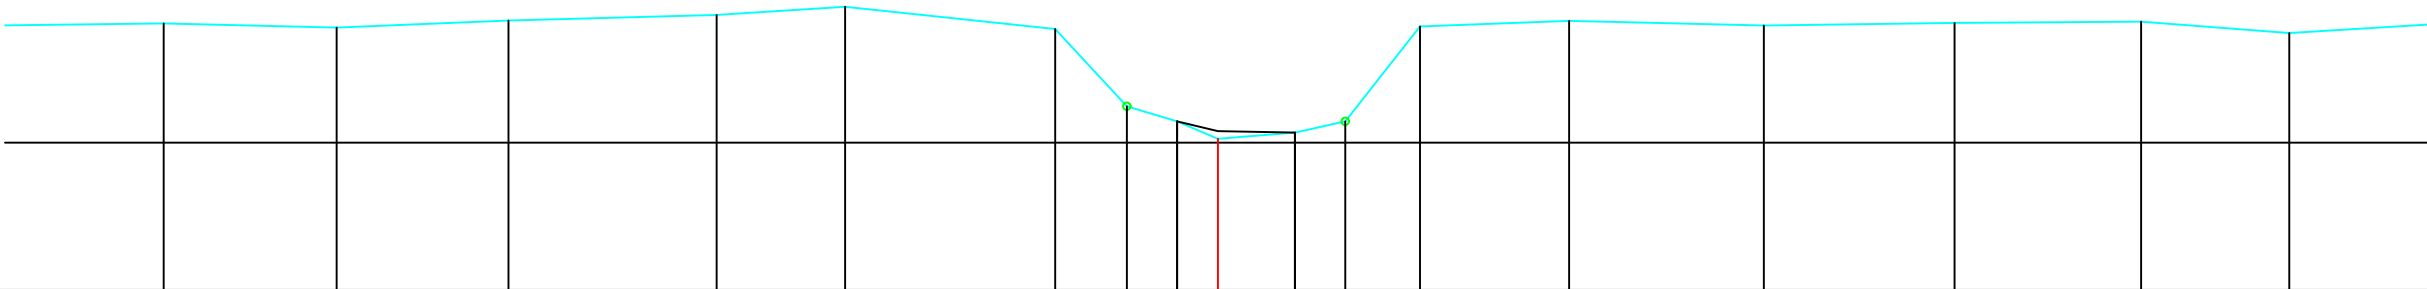

MATEN TERREIN	33.58	33.52	33.62	33.69	33.80	33.50	32.48	32.28	32.05	32.13	32.28	33.54	33.61	33.55	33.58	33.60	33.45	
MATEN SLIBLIJN								32.28	32.15	32.13								
TUSSENAFST. TERREIN	2.25	2.29	2.27	2.75	1.70	2.78	0.95	0.67	0.54	1.02	0.66	0.99	1.97	2.58	2.52	2.47	1.96	2.98
GECUM. AFST. TERREIN	-13.95	-11.66	-9.39	-6.63	-4.93	-2.15	-1.21	-0.54	0.00	1.02	1.68	2.67	4.64	7.22	9.74	12.21	14.17	

Gemeente Holsbeek_Tielt-Winge

B3002 **Winge**

VHAG: 7156

Locatie atlaspunt (LB72): X-coördinaat: 183476,825 Y-coördinaat: 178292,199

DWARSPROFIELPLAN

Atlaspunt - 479
Datum opmeting: 2002-04-02
Schaal: 1/100

