
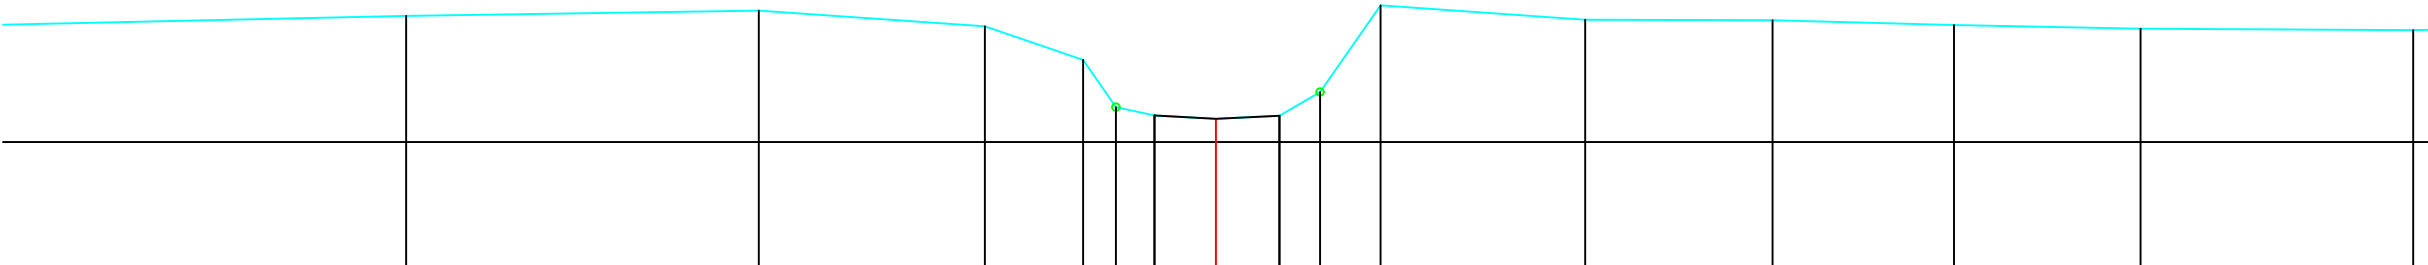


Legende

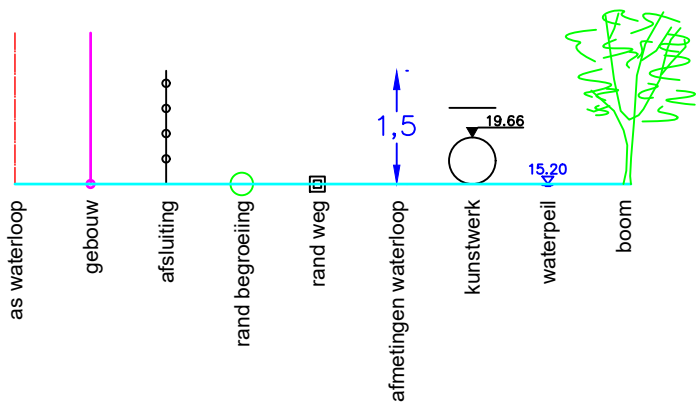

MATEN TERREIN	33.67	33.74	33.53	33.09	32.46	32.35	32.31	32.35	32.66	33.81	33.62	33.61	33.55	33.50	33.48
MATEN SLIBLIJN						32.35	32.31	32.35							
TUSSENAFST. TERREIN	5.72	4.67	2.99	1.30	0.44	0.51	0.81	0.84	0.54	0.80	2.71	2.48	2.40	2.47	3.61
GECUM. AFST. TERREIN	-10.71	-6.05	-3.06	-1.76	-1.32	-0.81	0.00	0.84	1.38	2.18	4.88	7.36	9.76	12.23	15.84

Gemeente Holsbeek_Tielt-Winge

B3002 **Winge**

VHAG: 7156

Locatie atlaspunt (LB72): X-coördinaat: 183487,197 Y-coördinaat: 178252,935

DWARSPROFIELPLAN

Atlaspunt - 480
Datum opmeting: 2002-04-02
Schaal: 1/100

