


Legende

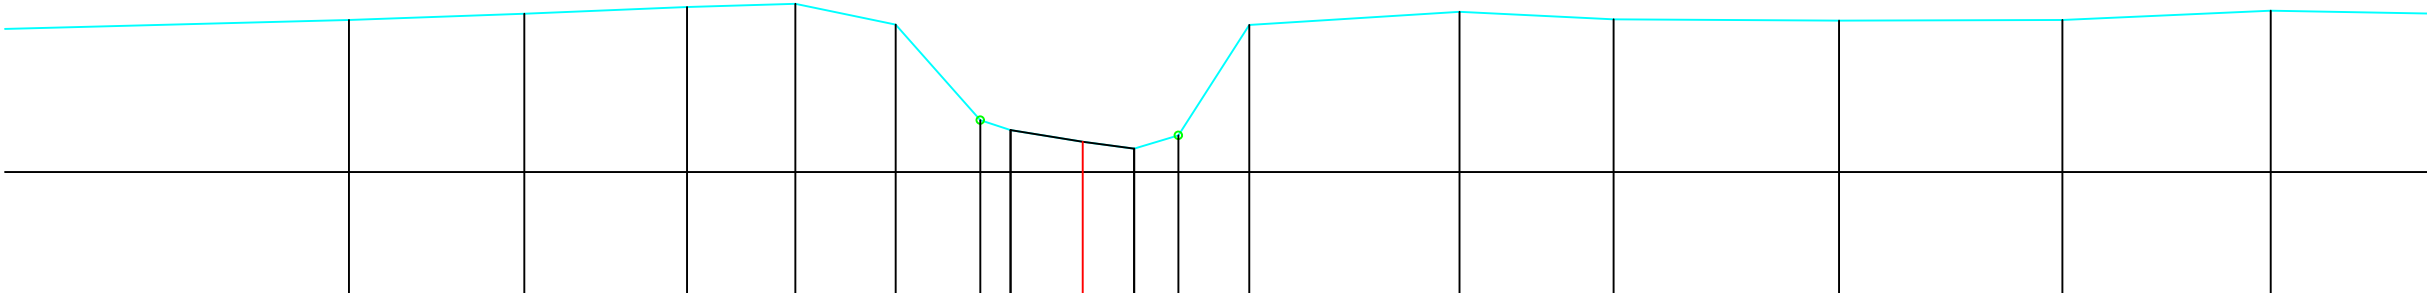

MATEN TERREIN	34.01	34.09	34.18	34.22	33.95	32.69	32.56	32.40	32.31	32.49	33.95	34.12	34.02	34.00	34.01	34.13	
MATEN SLIBLIJN	32.56 32.40 32.31 32.49 33.95 34.12 34.02 34.00 34.01 34.13																
TUSSENAFST. TERREIN	4.99	2.32	2.15	1.43	1.33	1.12	0.40	0.95	0.68	0.59	0.94	2.78	2.04	2.98	2.96	2.76	2.83
GECUM. AFST. TERREIN	-9.71	-7.39	-5.23	-3.80	-2.47	-1.35	-0.95	0.00	0.68	1.27	2.20	4.99	7.02	10.01	12.96	15.72	

Gemeente Holsbeek_Tielt-Winge

B3002 **Winge**

VHAG: 7156

Locatie atlaspunt (LB72): X-coördinaat: 183573,428 Y-coördinaat: 178209,017

DWARSPROFIELPLAN

Atlaspunt - 484
Datum opmeting: 2002-04-02
Schaal: 1/100

