
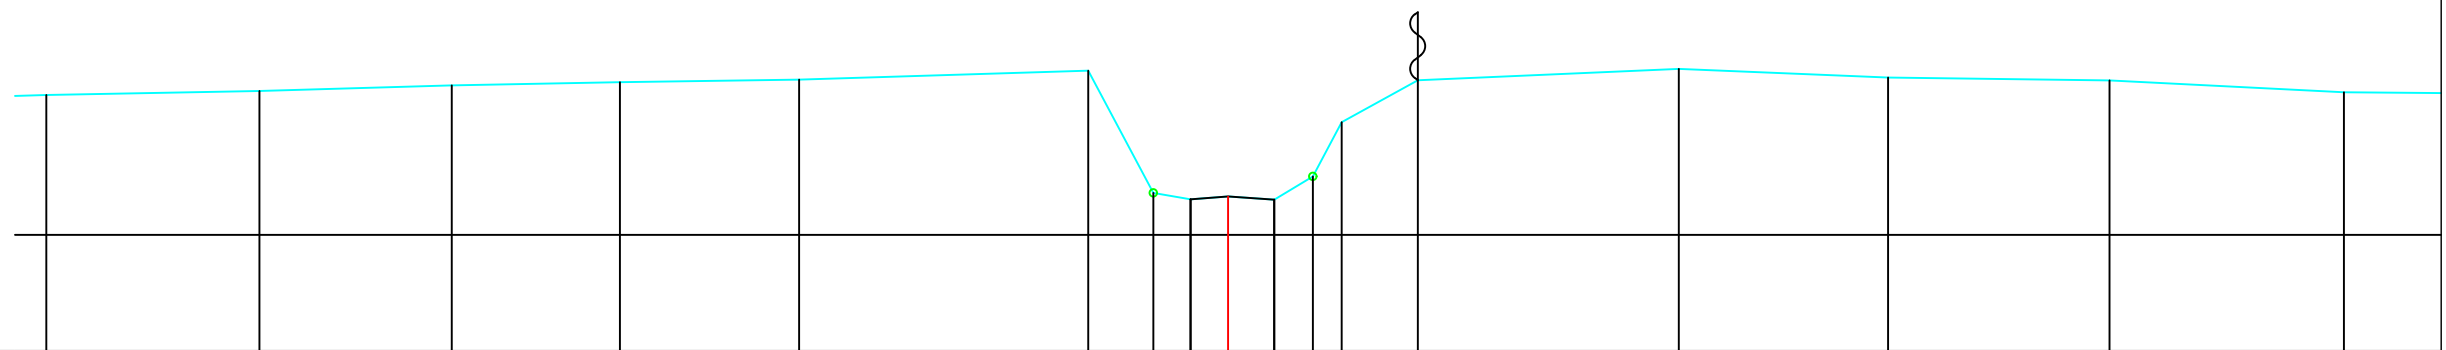


Legende

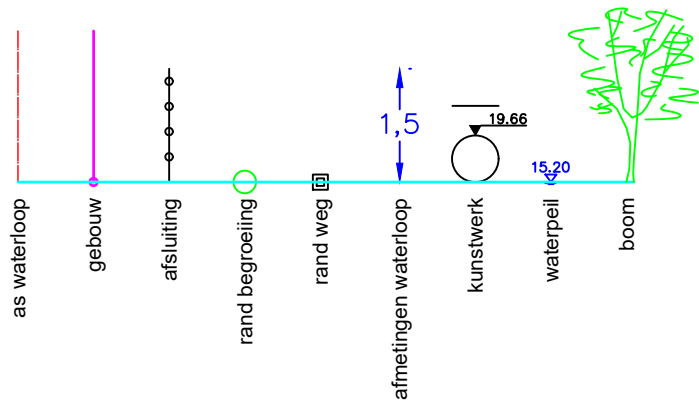

MATEN TERREIN	33.85	33.90	33.98	34.02	34.05	34.17	32.56	32.47	32.51	32.47	32.77	33.49	34.05	34.20	34.08	34.04	33.89
MATEN SLIBLIJN							32.47	32.51	32.47	32.47	32.38	33.49	34.05	34.20	34.08	34.04	33.89
TUSSENAFST. TERREIN		2.82	2.55	2.22	2.37	3.82	0.86	0.49	0.50	0.61	0.51	0.38	1.01	3.45	2.77	2.93	3.10
GECUM. AFST. TERREIN	-15.63	-12.81	-10.27	-8.04	-5.67	-1.85	-0.99	-0.50	0.00	0.61	1.12	1.50	2.51	5.96	8.73	11.66	14.76

Gemeente Holsbeek\_Tielt-Winge  
**B3002 Winge**  
 VHAG: 7156  
 Locatie atlaspunt (LB72): X-coördinaat: 183590,347 Y-coördinaat: 178179,678

DWARSPROFIELPLAN  
 Atlaspunt - 485  
 Datum opmeting: 2002-04-02  
 Schaal: 1/100

