


Legende

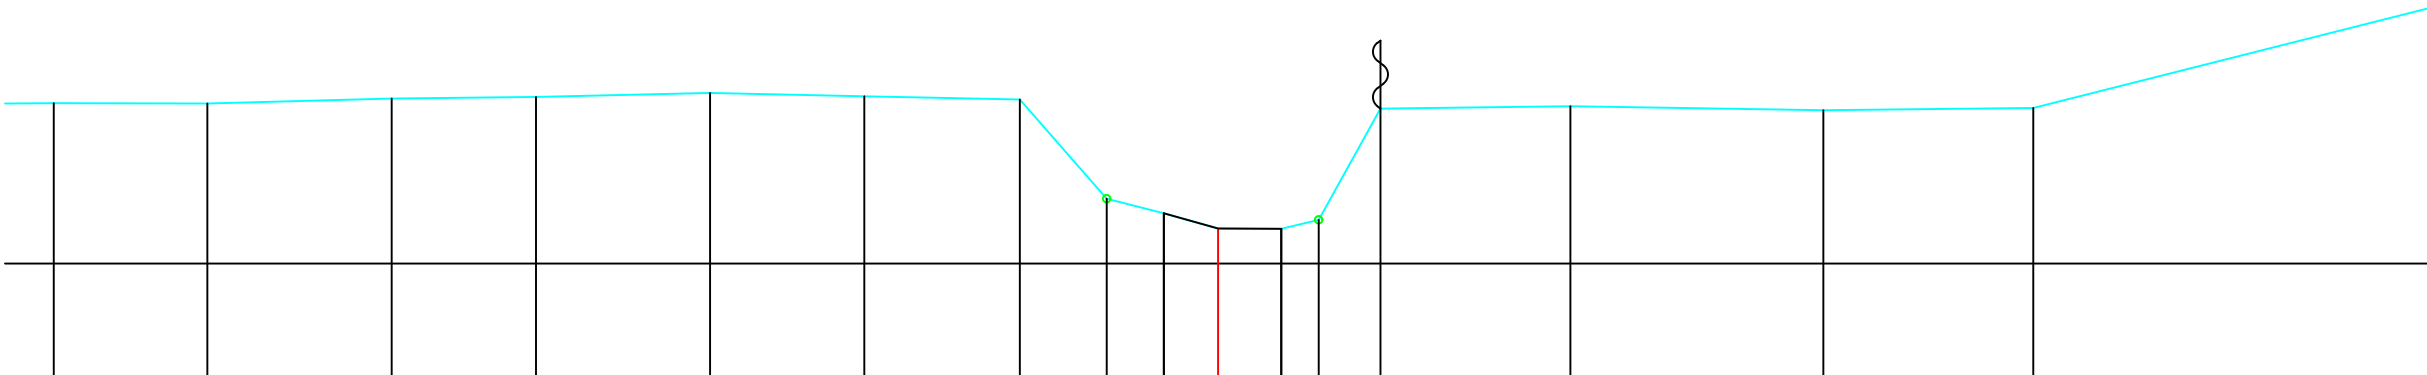

MATEN TERREIN	34.12	34.12	34.18	34.20	34.26	34.21	34.17	32.86	32.67	32.46	32.46	32.58	34.05	34.08	34.03	34.06
MATEN SLIBLIJN									32.67	32.46	32.46					
TUSSENAFST. TERREIN	2.03	2.44	1.91	2.30	2.04	2.06	1.15	0.76	0.72	0.84	0.50	0.82	2.51	3.35	2.78	6.24
GECUM. AFST. TERREIN	-15.40	-13.37	-10.93	-9.02	-6.72	-4.68	-2.62	-1.47	-0.72	0.00	0.84	1.33	2.15	4.66	8.01	10.79

Gemeente Holsbeek_Tielt-Winge

B3002 **Winge**

VHAG: 7156

Locatie ataspunt (LB72): X-coördinaat: 183632,52 Y-coördinaat: 178165,382

DWARSPROFIELPLAN

Ataspunt - 486
Datum opmeting: 2002-04-02
Schaal: 1/100

