


Legende

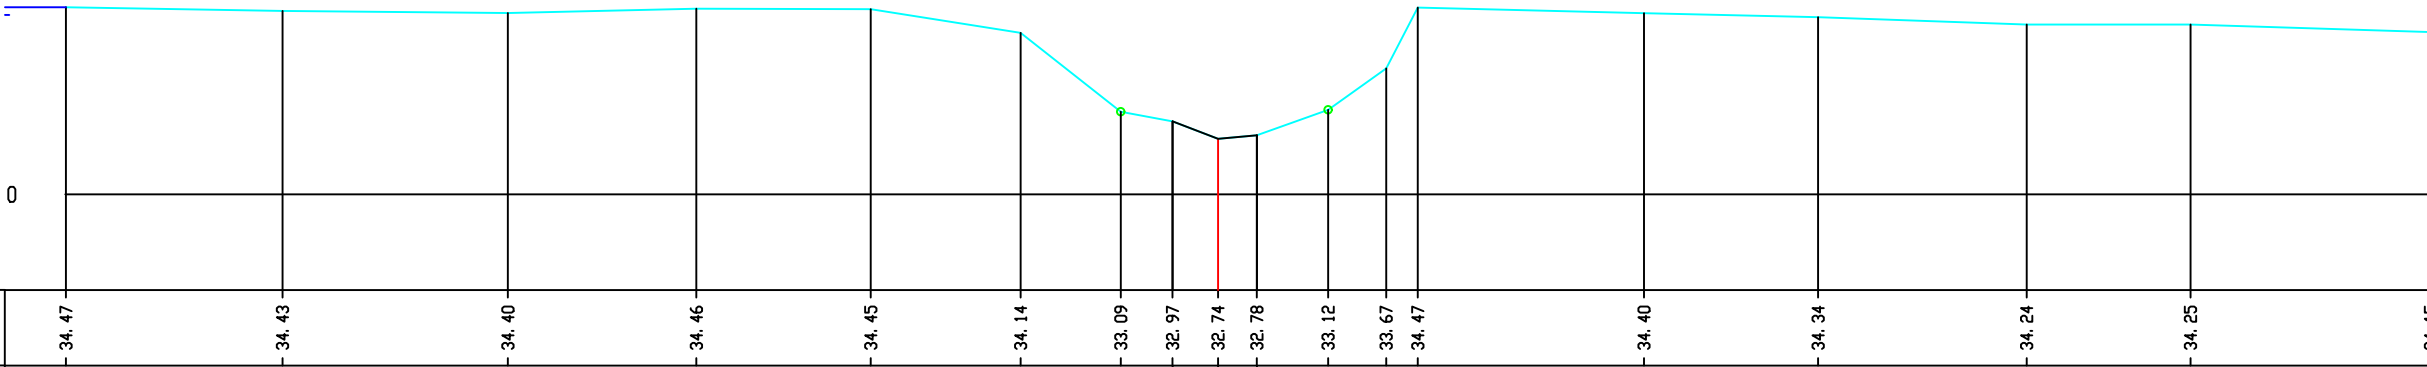

MATEN TERREIN	34.47	34.43	34.40	34.46	34.45	34.14	33.09	32.97	32.74	32.78	33.12	33.67	34.47	34.40	34.34	34.24	34.25	34.15
MATEN SLIBLIJN								32.97	32.74	32.78								
TUSSENAFST. TERREIN		2.87	2.98	2.49	2.31	1.98	1.33	0.68	0.60	0.51	0.94	0.77	0.42	2.99	2.30	2.76	2.17	3.17
GECUM. AFST. TERREIN	-15.24	-12.38	-9.39	-6.90	-4.59	-2.61	-1.29	-0.60	0.00	0.51	1.46	2.23	2.64	5.64	7.94	10.70	12.87	16.04

Gemeente Holsbeek_Tielt-Winge

B3002 Winge

VHAG: 7156

Locatie atlaspunt (LB72): X-coördinaat: 183656,571 Y-coördinaat: 178101,314

DWARSPROFIELPLAN

Atlaspunt - 488
Datum opmeting: 2002-04-02
Schaal: 1/100

