


Legende



Kunstwerk 7156-401

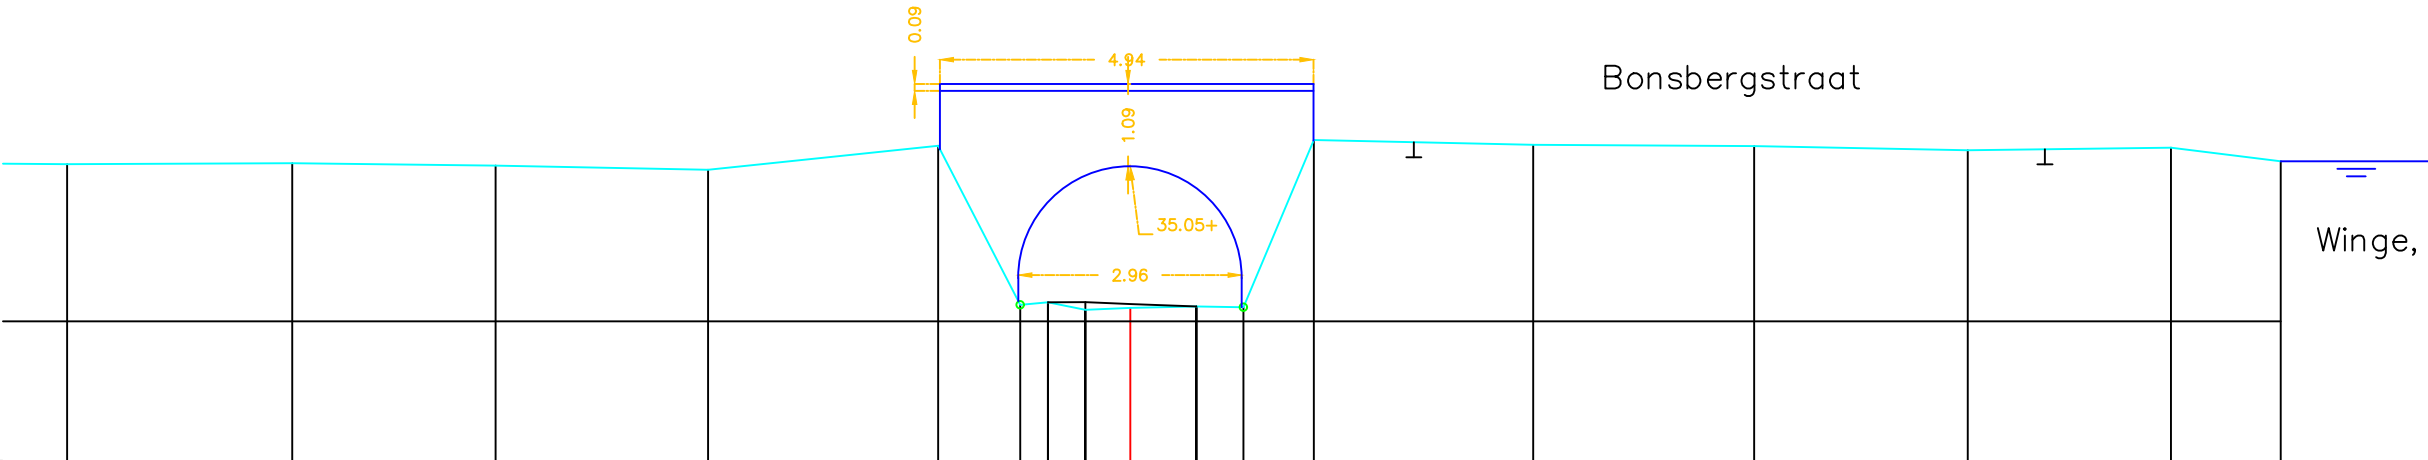

MATEN TERREIN	35.08	35.09	35.06	35.00	35.32	33.22	33.25	33.15	33.18	33.20	33.19	35.40	35.34	35.32	35.26	35.30	35.12
MATEN SLIBLIJN						33.25	33.25	33.23	33.20								
TUSSENAFST. TERREIN		2.98	2.69	2.81	3.04	1.09	0.37	0.50	0.59	0.88	0.62	0.93	2.90	2.92	2.83	2.69	1.45
GECUM. AFST. TERREIN	-14.06	-11.09	-8.40	-5.59	-2.54	-1.46	-1.09	-0.59	0.00	0.88	1.50	2.43	5.33	8.25	11.08	13.77	15.22

Gemeente Holsbeek_Tielt-Winge

B3002 **Winge**

VHAG: 7156

Locatie atlaspunt (LB72): X-coördinaat: 183767,581 Y-coördinaat: 177983,395

DWARSPROFIELPLAN

Atlaspunt - 493
Datum opmeting: 2002-04-02
Schaal: 1/100

