



Legende

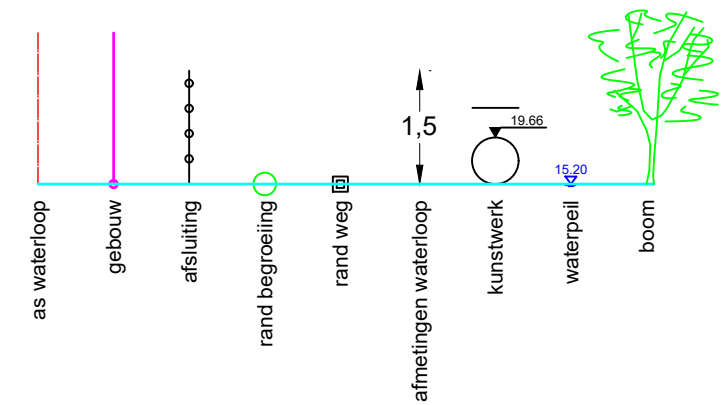

Dwarsprofiel 8
Vergelijkingsvlak 33.00 m T.A.W.
2+79.80

Peil vaste bodem		-36.72	-36.74	-34.12	-34.14	-35.48
Slibpeil				34.11		
Tussenafstand			1.02	3.42	0.13 0.31	1.87
Afstand tot as		4.56	3.54	0.03 -0.31		-2.18

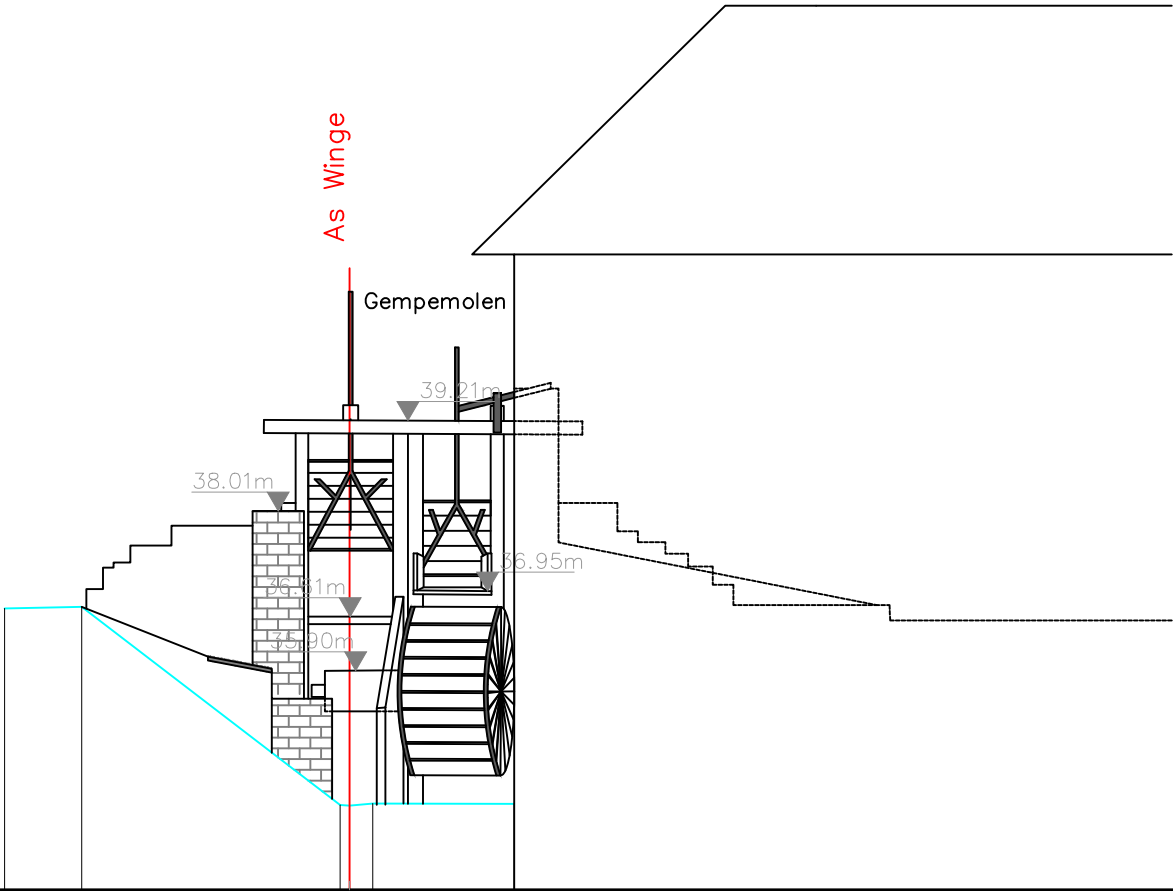

Gemeente Tielt-Winge

B3002 **Winge**

VHAG: 7156

Locatie atlaspunt (LB72): X-coördinaat: 184086,59 Y-coördinaat: 177678,49

DWARSPROFIELPLAN

Atlaspunt - 509
Datum opmeting: 29/03/2021
Schaal: 1/100

