



Legende

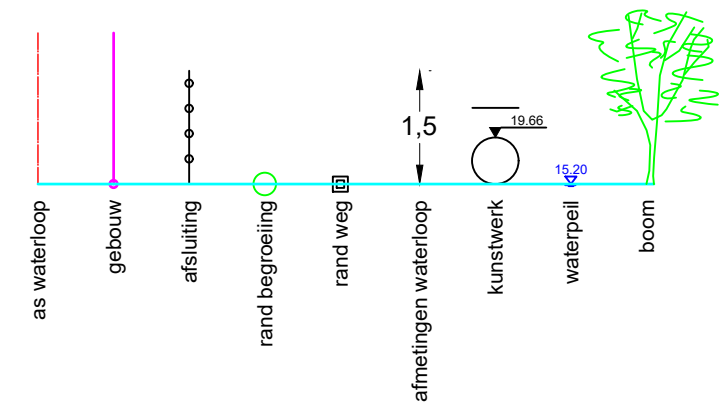

Dwarsprofiel 9
Vergelijkingsvlak 34.00 m T.A.W.
2+83.95

Peil vaste bodem	-37.78	-36.42	-36.10	-36.30	-36.15	-36.42	-36.35	-37.05	-36.98	-36.98
Slibpeil			36.10	36.30	36.69	36.81	36.78			
Tussenafstand		1.92	0.38	0.51	0.68	0.53	0.31	3.08	1.47	4.92
Afstand tot as	2.31	0.38	0.00	-0.51	-1.91	-1.71	-2.03	-5.11	???	???

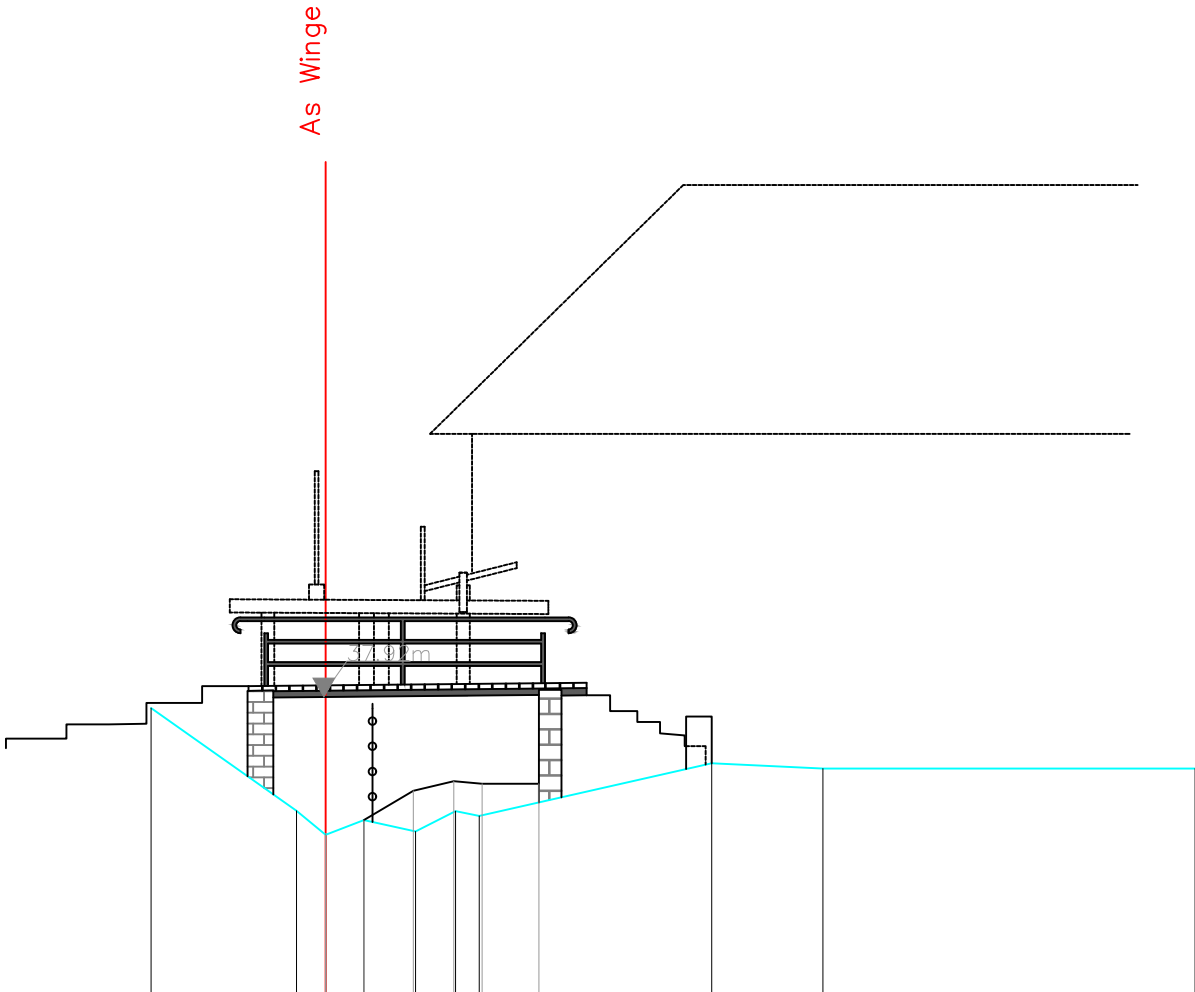

Gemeente Tielt-Winge

B3002 **Winge**

VHAG: 7156

Locatie atlaspunt (LB72): X-coördinaat: 184088,93 Y-coördinaat: 177675,06

DWARSPROFIELPLAN

Atlaspunt - 510
Datum opmeting: 29/03/2021
Schaal: 1/100

