


Legende

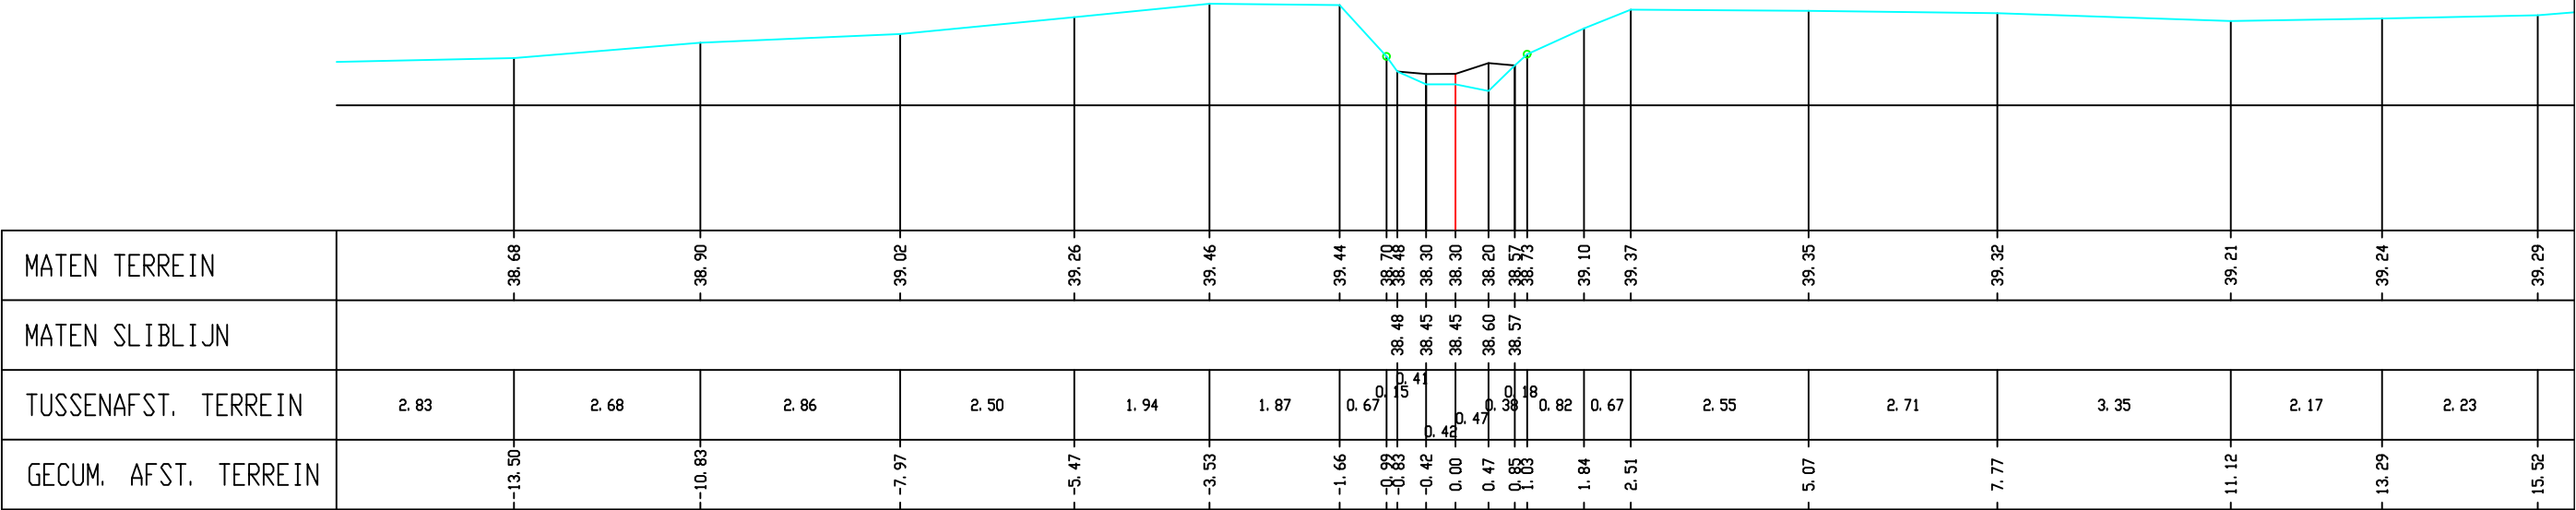

MATEN TERREIN	38.68	38.90	39.02	39.26	39.46	39.44	38.70	38.48	38.30	38.45	38.30	38.20	38.57	38.73	39.10	39.37	39.35	39.32	39.21	39.24	39.29
MATEN SLIBLIJN							38.48	38.45	38.30	38.45	38.30	38.20	38.57	38.73							
TUSSENAFST. TERREIN	2.83	2.68	2.86	2.50	1.94	1.87	0.67	0.15	0.42	0.42	0.00	0.47	0.38	0.18	0.82	0.67	2.55	2.71	3.35	2.17	2.23
GECUM. AFST. TERREIN	-13.50	-10.83	-7.97	-5.47	-3.53	-1.66	-0.99	-0.83	-0.42	0.00	0.47	0.85	1.03	0.82	1.84	2.51	5.07	7.77	11.12	13.29	15.52

Gemeente Lubbeek_Tielt-Winge

B3002 **Winge**

VHAG: 7156

Locatie atlaspunt (LB72): X-coördinaat: 183818,406 Y-coördinaat: 176696,961

DWARSPROFIELPLAN

Atlaspunt - 546
Datum opmeting: 2002-04-02
Schaal: 1/100

