
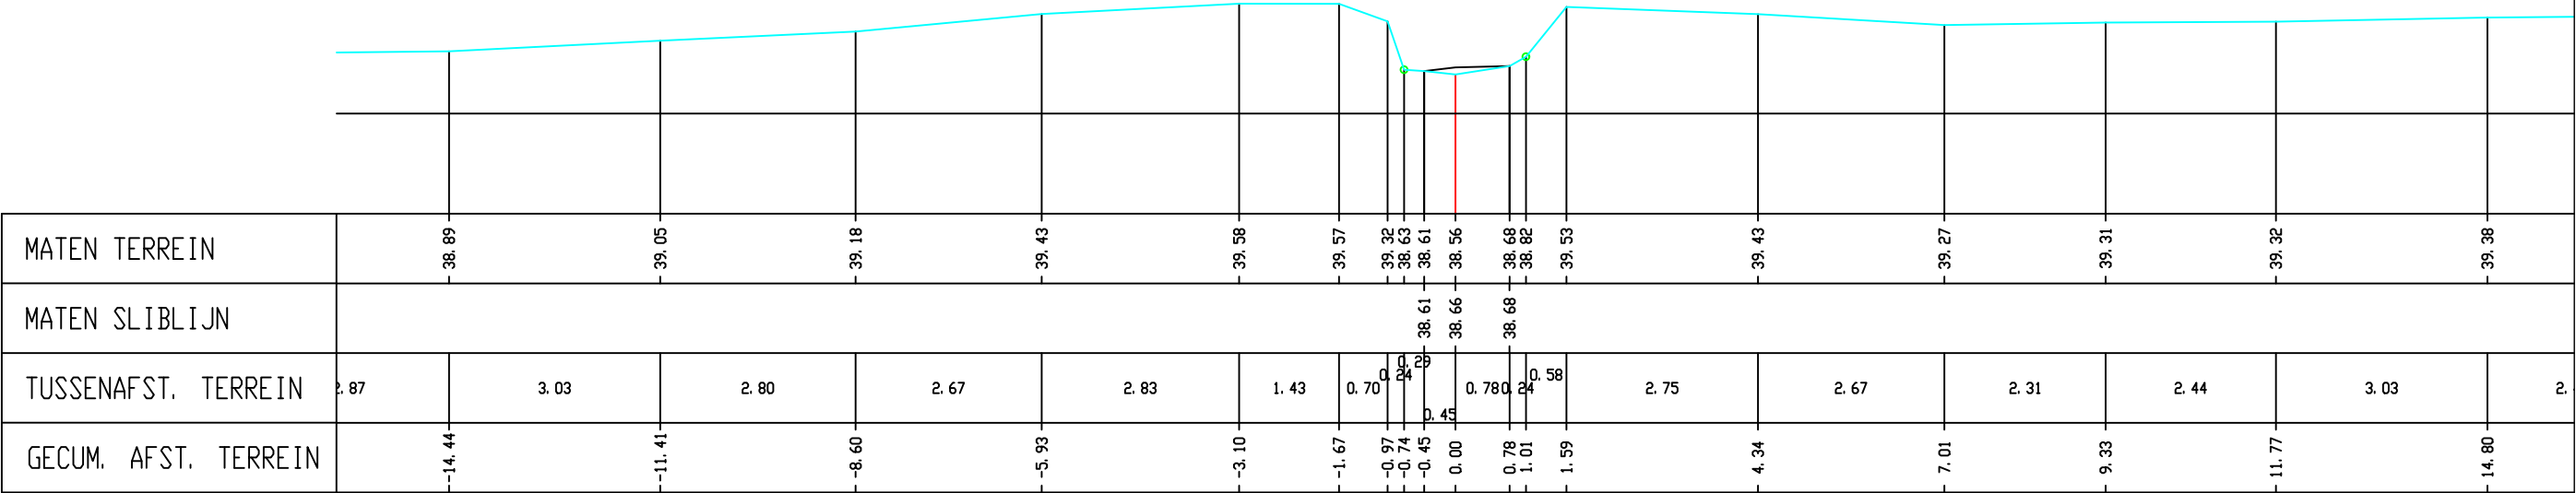


Legende

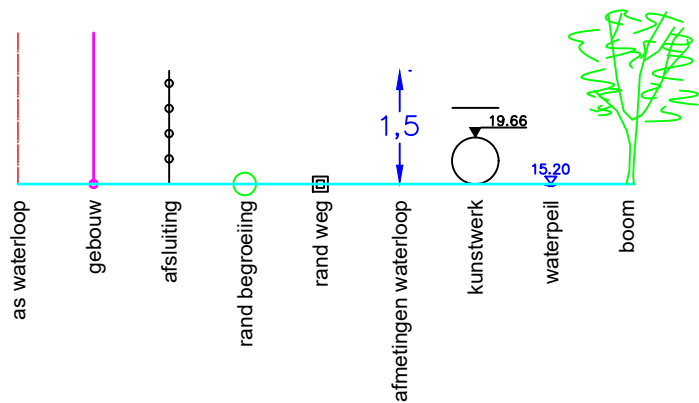

MATEN TERREIN	38.89	39.05	39.18	39.43	39.58	39.57	39.32	38.63	38.61	38.56	38.68	38.82	39.53	39.43	39.27	39.31	39.32	39.38
MATEN SLIBLIJN							38.61	38.66	38.68									
TUSSENAFST. TERREIN	2.87	3.03	2.80	2.67	2.83	1.43	0.70	0.24	0.25	0.78	0.24	0.58	2.75	2.67	2.31	2.44	3.03	2.
GECUM. AFST. TERREIN	-14.44	-11.41	-8.60	-5.93	-3.10	-1.67	-0.97	-0.74	-0.45	0.00	0.78	1.01	1.59	4.34	7.01	9.33	11.77	14.80

Gemeente Lubbeek_Tielt-Winge

B3002 **Winge**

VHAG: 7156

Locatie atlaspunt (LB72): X-coördinaat: 183790,185 Y-coördinaat: 176669,918

DWARSPROFIELPLAN

Atlaspunt - 547
Datum opmeting: 2002-04-02
Schaal: 1/100

